


GROUND FLOOR PLAN



SECOND FLOOR PLAN

FLOOR MATERIALS	COLORED CONCRETE
CARPET	COLOR A
CERAMIC TILE	COLOR B
QUARRY TILE	COLOR C
PLYWOOD	COLOR D
GYM WOOD FLOORING	COLOR E
LINOLEUM	STANDARD CONCRETE 1

FLOOR MATERIALS ABOVE CAN BE ON STANDARD CONCRETE.

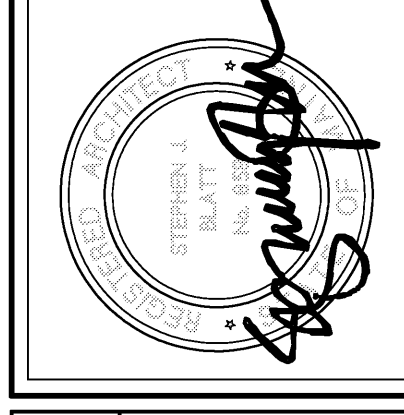

10 Dawson Street
 First Office Bldg.
 583 DTS
 Palm Beach Gardens
 FL 33472-2983
 Voice: 207.63.5611
 Fax: 207.63.2105
 Email: jay@jaj.com

Consultants
 Civil Engineer
 DeLuca-Hoffman Associates
 Landscape Architect
 Carroll Associates
 Structural Engineer
 Pinkham & Greer
 Mechanical Engineer
 Bennett Engineering
 Electrical Engineer
 Barrett Design
 Interior Design
 TJK Consulting
 Fire Solutions

East End Elementary School
 Revised Public Schools
 Portland, Maine

Job No.: 0303
 Date: 04.15.2004
 Scale: 1/2" = 1'-0"
 Drawn by: jph
 Checked by: jph
 Drawing Title: Floor Patterns

A6.1

