

CURBING LEGEND

	TYPE 1 VERTICAL GRANITE CURB (ON STREET AND BUS LOOP; SEE DRAWING NS-C-3 FOR EXISTING VS. NEW CURB)
	BITUMINOUS CAPE COD BERM (ALONG SERVICE DRIVE)
	TYPE 5 GRANITE CURB (AROUND PARKING LOT)
	TYPE 1 TO TYPE 5 TRANSITION STONE
	TIPDOWN


SIGN LEGEND

* REFER TO ELECTRICAL DRAWINGS FOR DETAILS

PAVEMENT LEGEND

	HEAVY DUTY PAVEMENT
	STANDARD DUTY PAVEMENT
	BITUMINOUS CONCRETE WALKWAY
	BRICK SIDEWALK
	HARD PLAY AREA SURFACE
	SOFT PLAY AREA SURFACE
	CONCRETE SLAB OR WALK
	GEOBLOCK

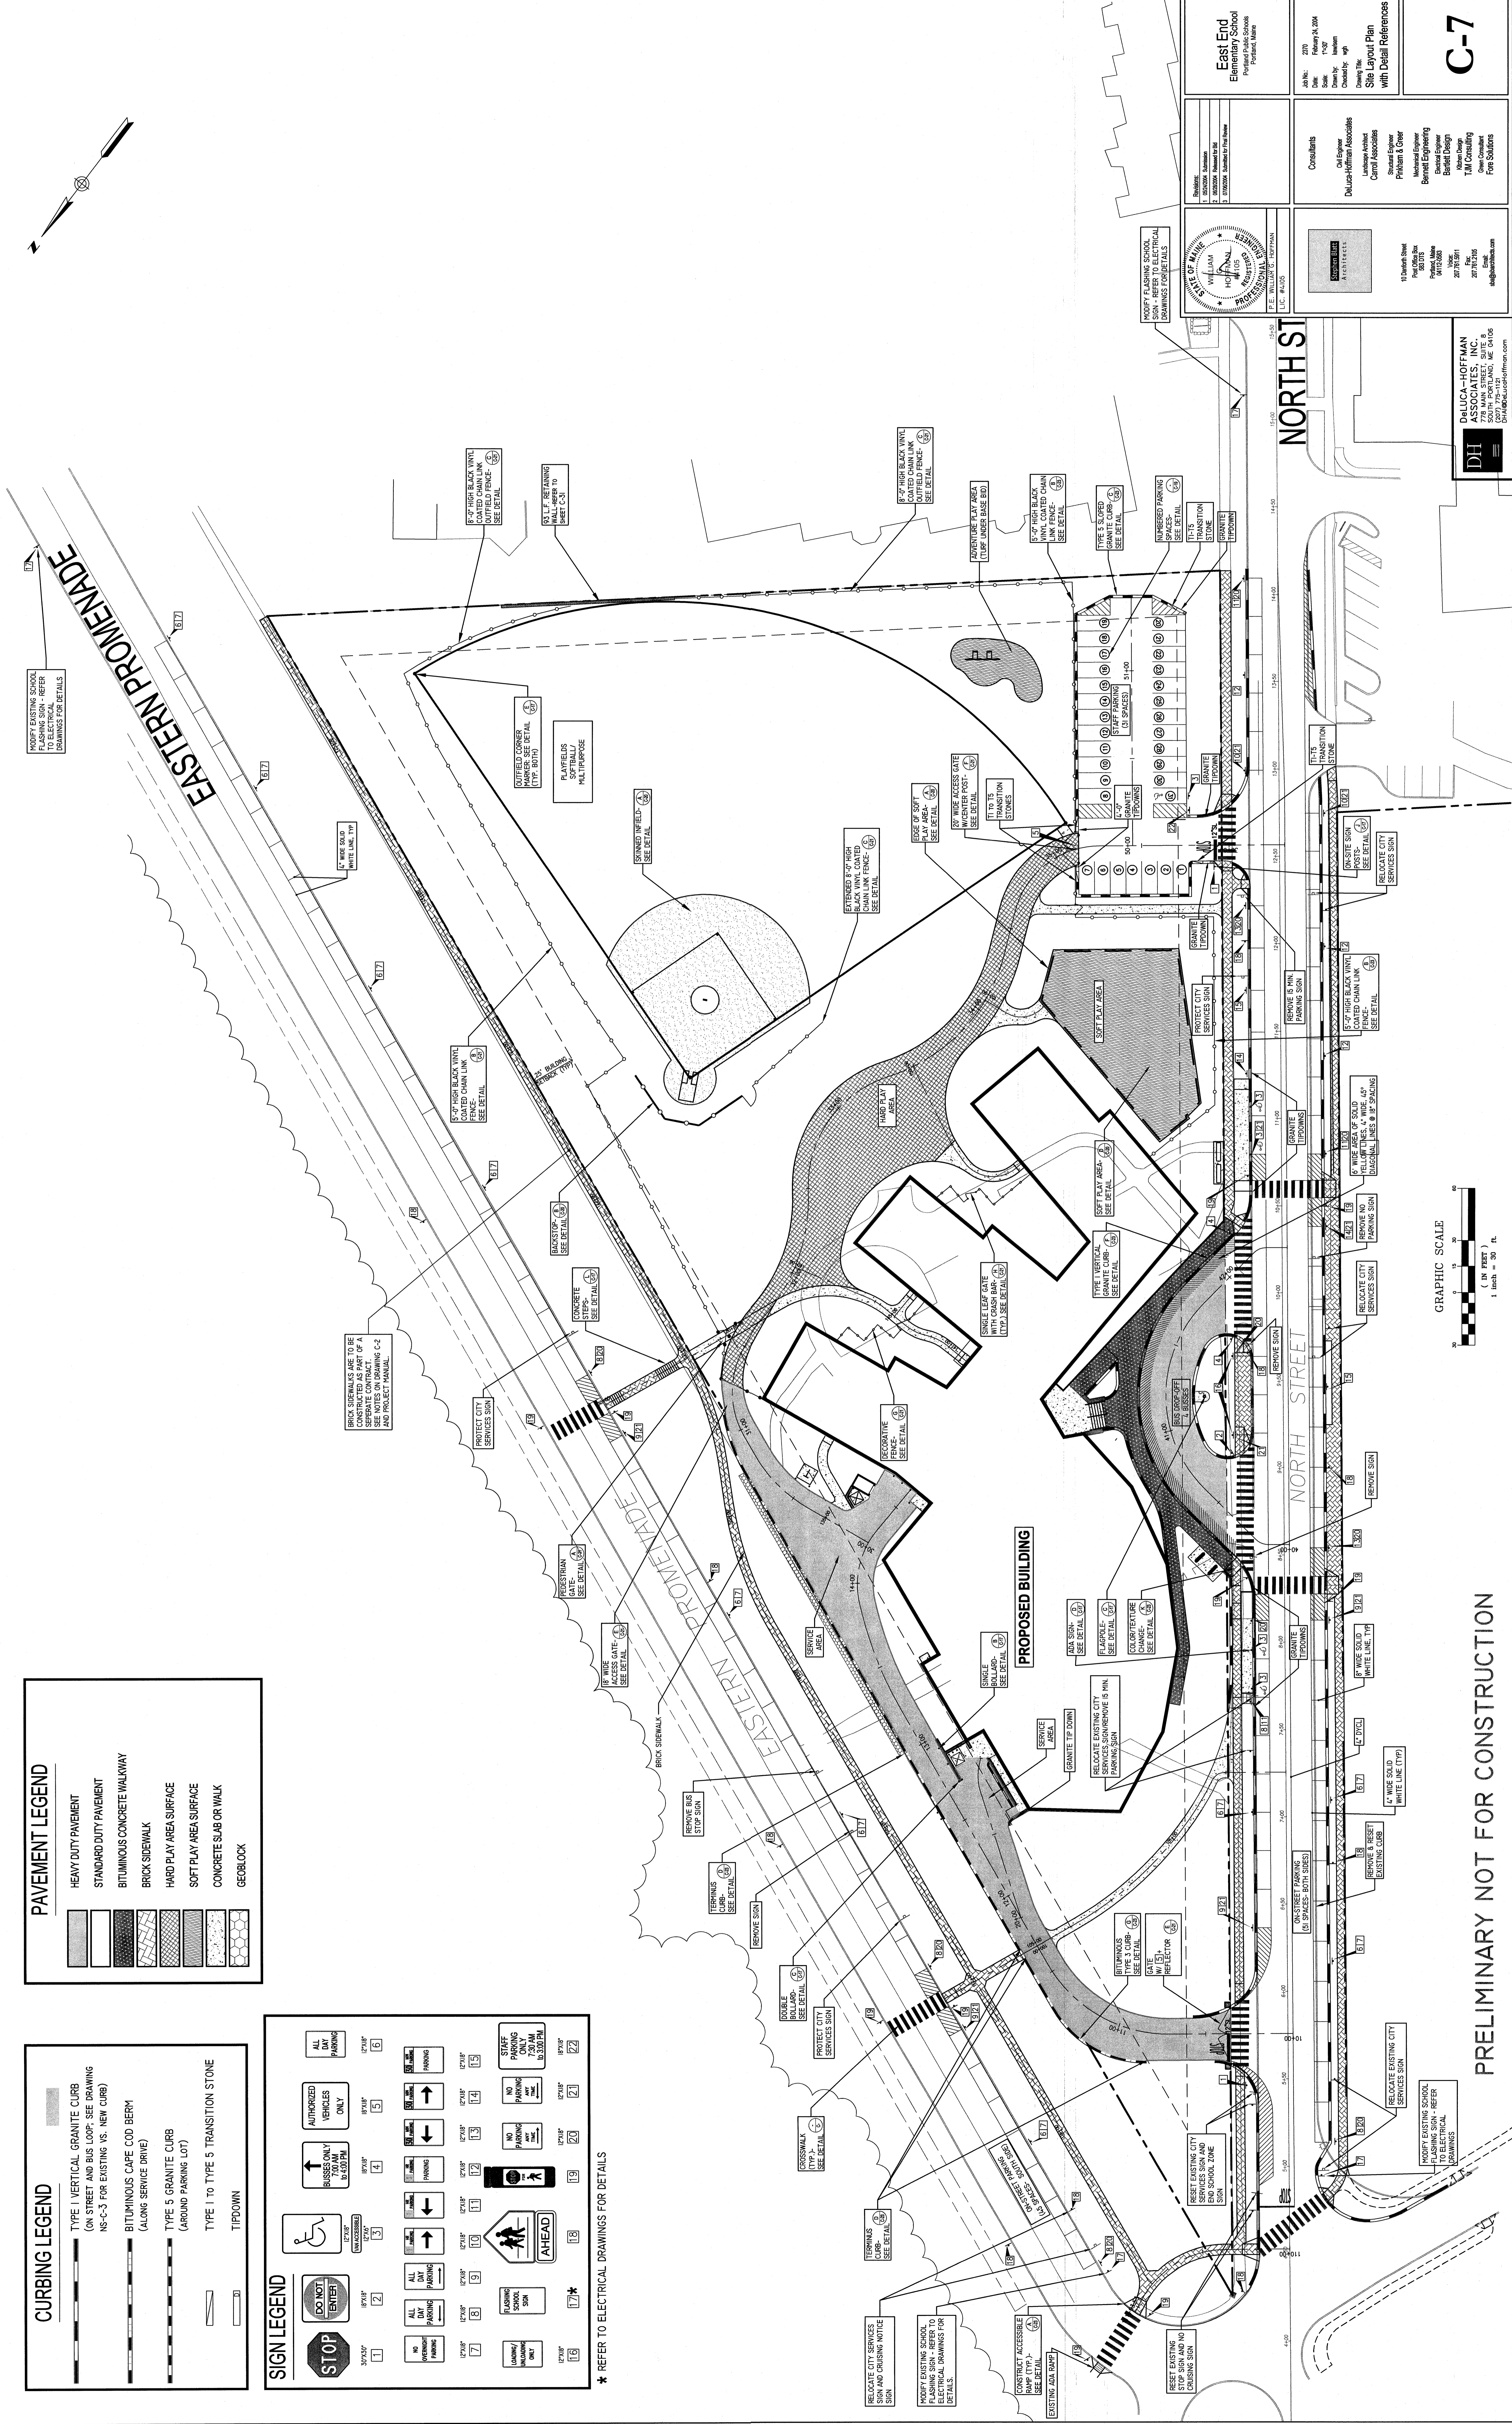

East End Elementary School
Portland, Maine

Job No: 230
Scale: 1"=30'

C-7

Site Layout Plan
With Detail References

Consultants:

DeLuca-Hoffman Associates

PRELIMINARY NOT FOR CONSTRUCTION

