
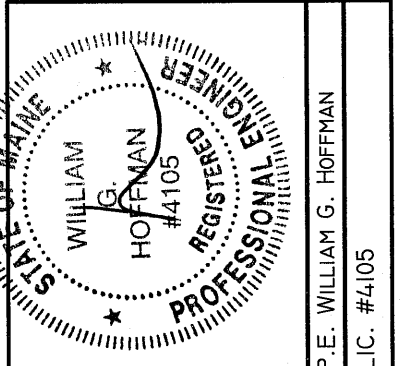


East End Elementary School Portland, Maine	Job No.: 2270 Date: February 24, 2004 Scale: As Shown Checked by: wjh Drawn by:	Access Drive Profiles
	Consultants: Civil Engineer Landscape Architect Deluca-Hoffman Associates Structural Engineer Planning & Cost Measurement Engineer Surveying Electrical Design Access Design T.M. Consulting Geotechnical Fire Solutions	
10 Danvers Street Portland, Maine 04108 Tel: 207.787.9711 Fax: 207.787.9710 Email: info@delucahoffman.com		

DELUCA-HOFFMAN
 10 DANVERS STREET
 PORTLAND, MAINE 04108
 TEL: 207.787.9711
 FAX: 207.787.9710
 WWW.DELUCA-HOFFMAN.COM

C-25

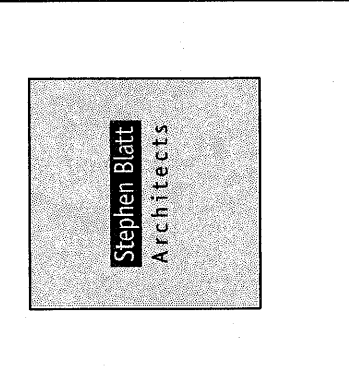