



WATER LINE PROFILE 'A'
(DOMESTIC SERVICE)

SCALE: 1"=30' HORIZ., 1"=3' VERT.

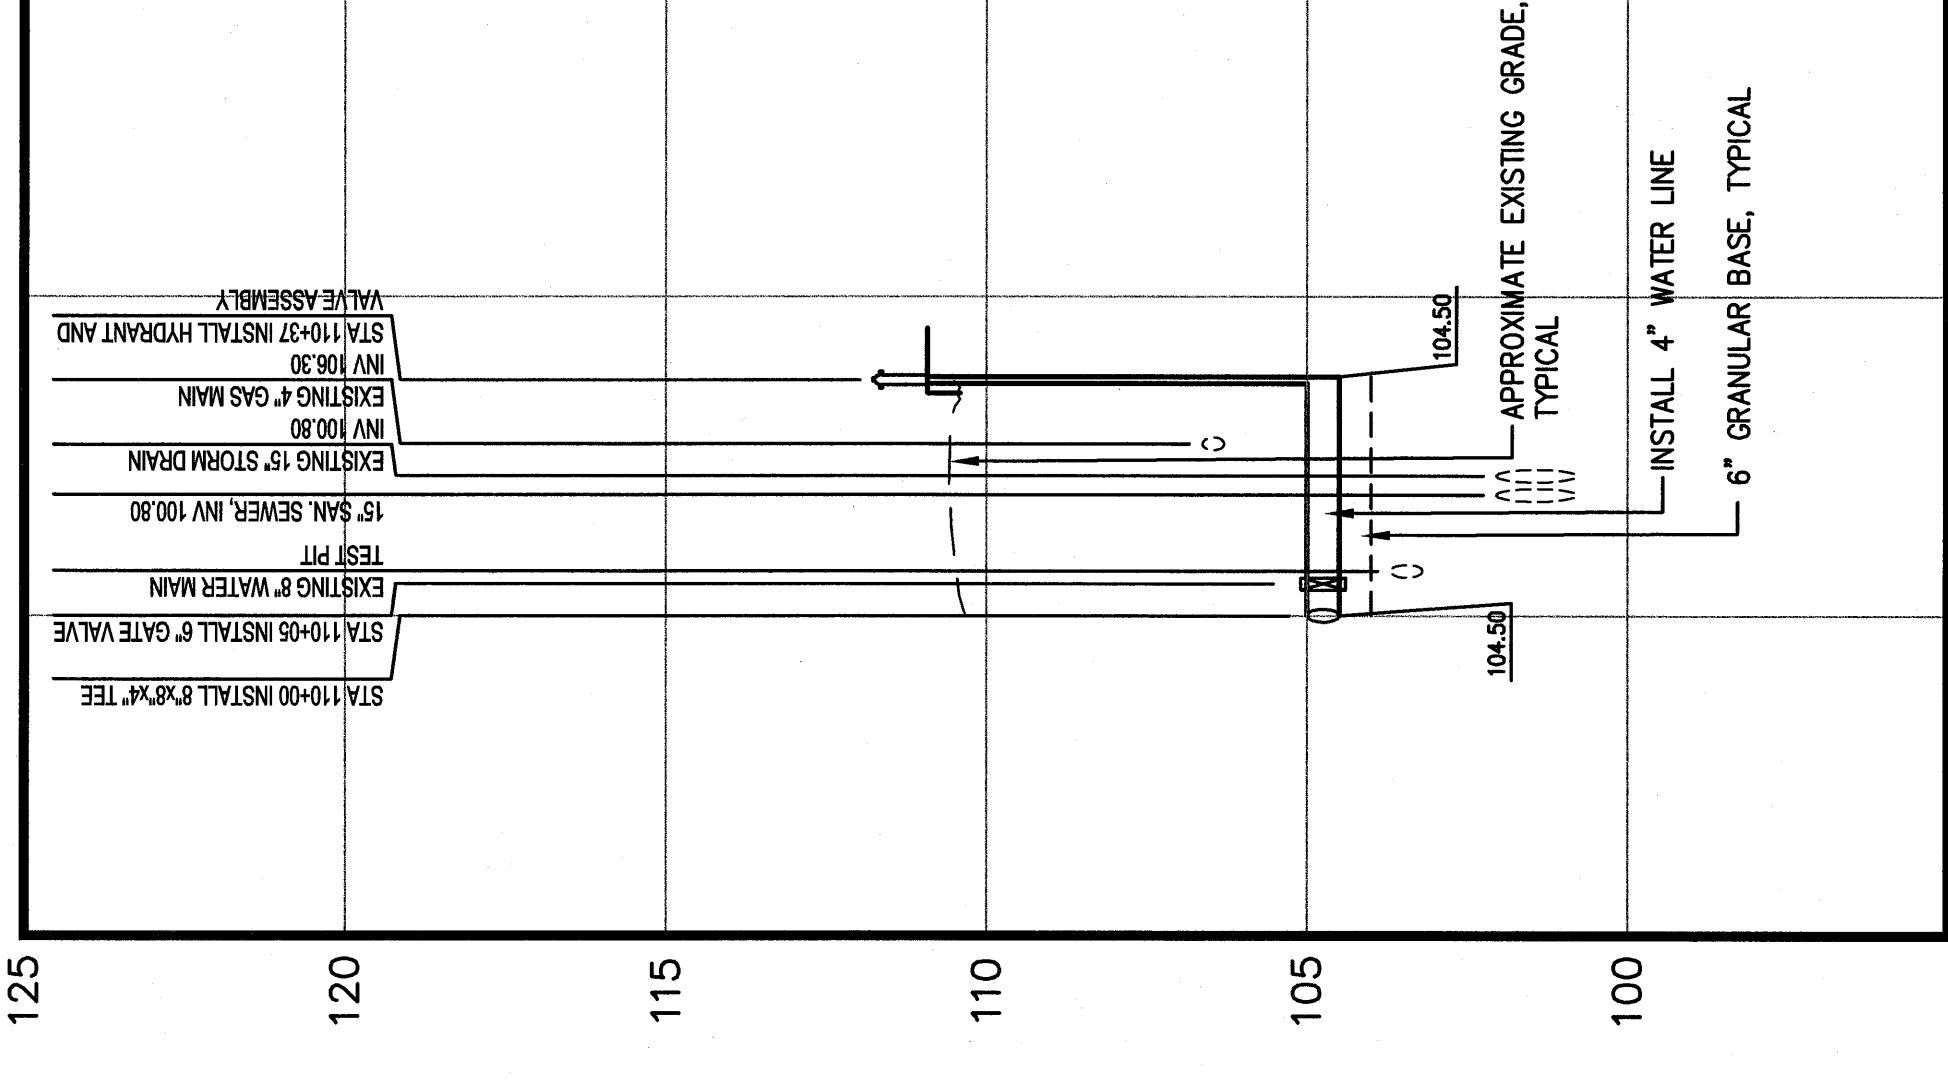


WATER LINE PROFILE 'B'
(DOMESTIC SERVICE)

SCALE: 1"=30' HORIZ., 1"=3' VERT.

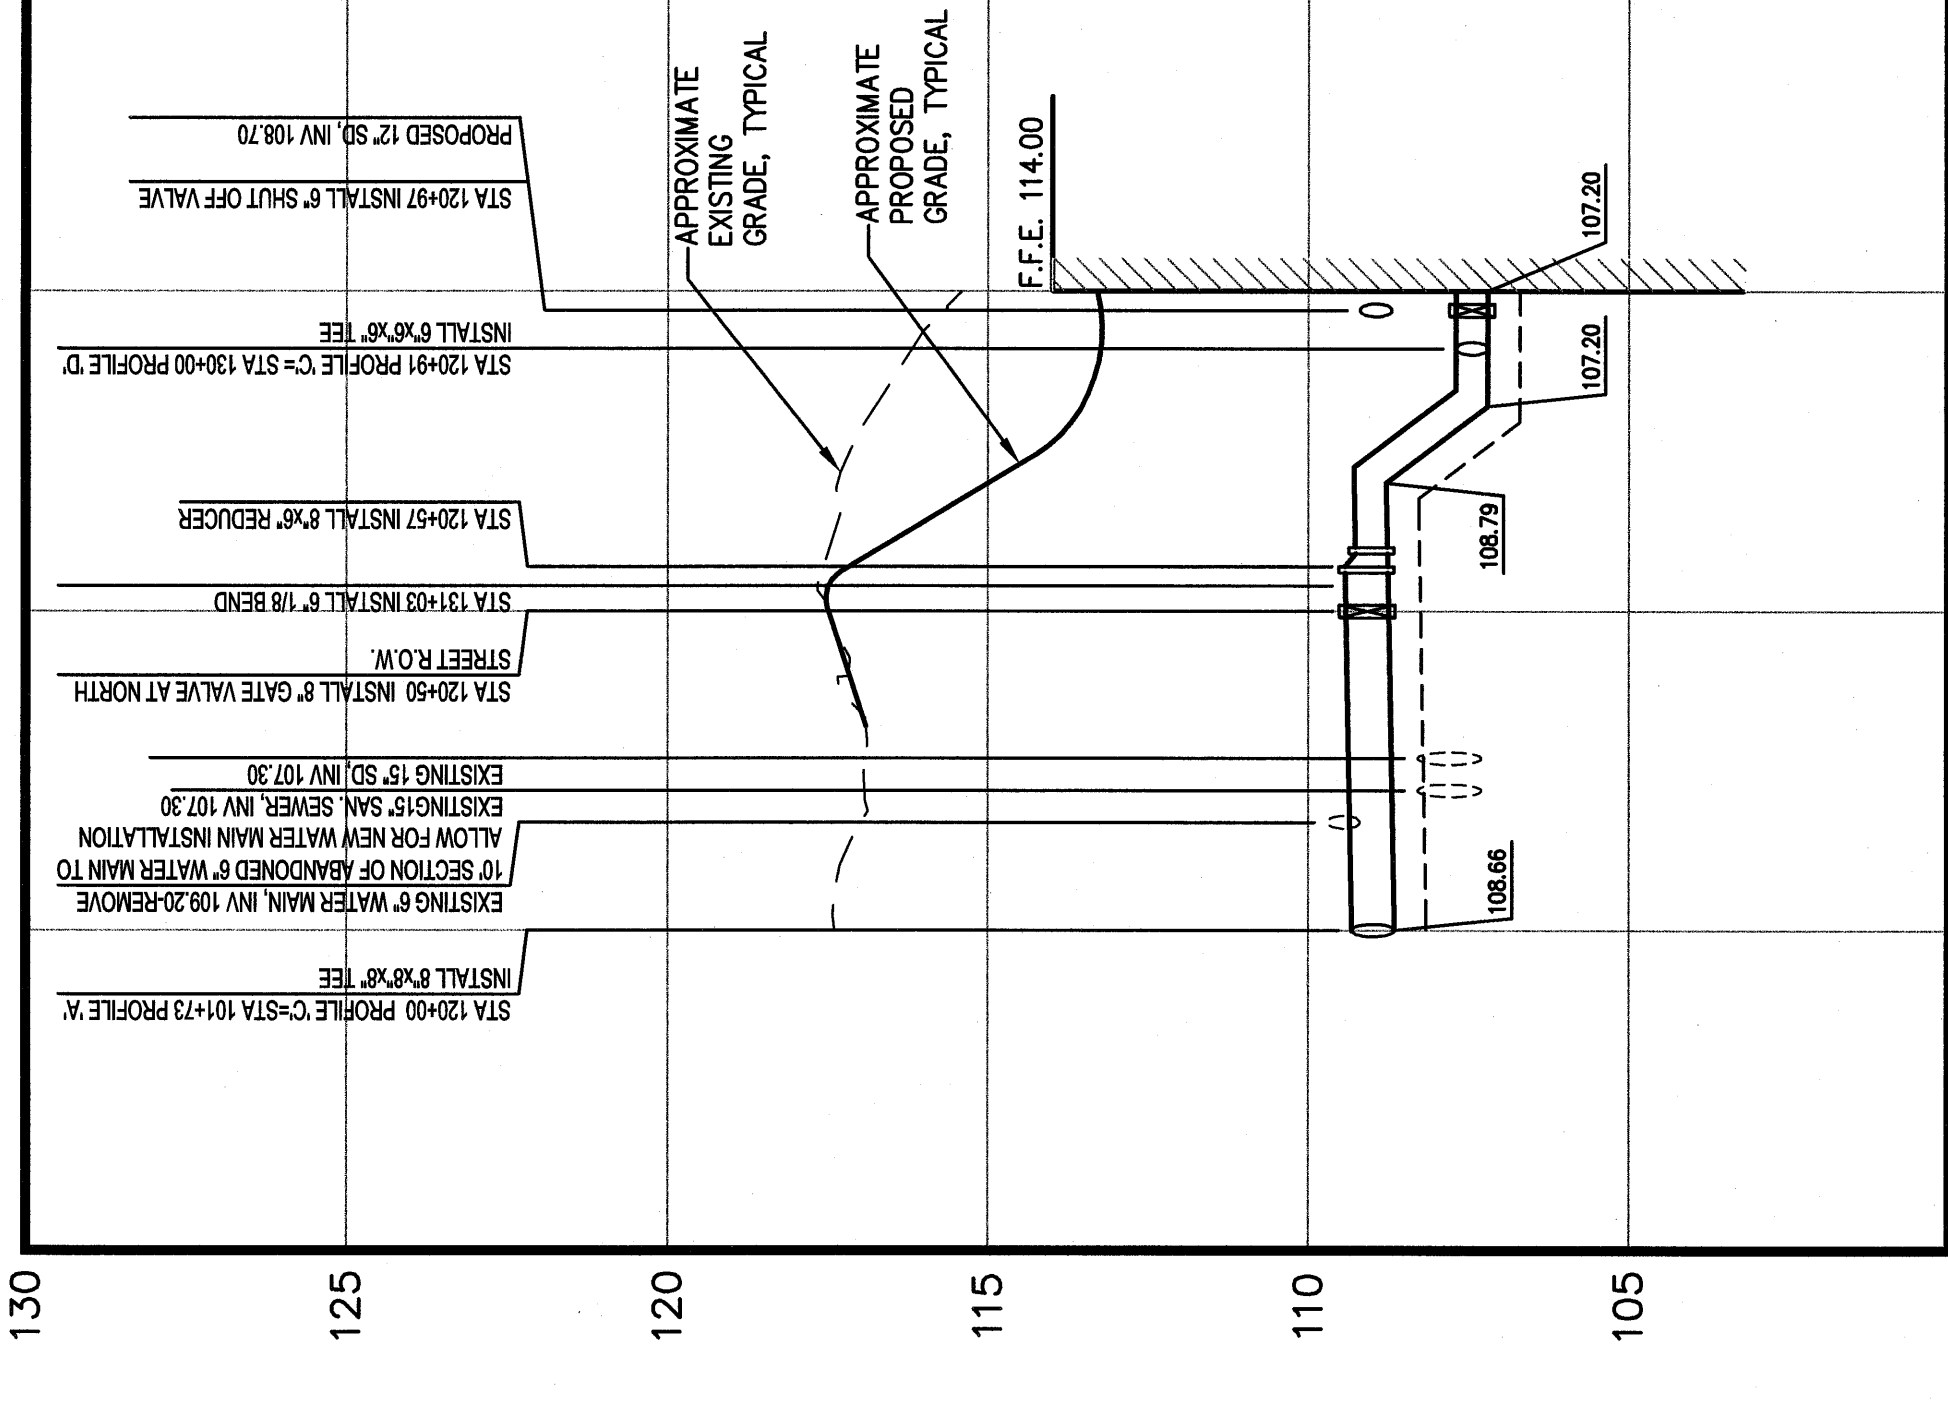


WATER LINE PROFILE 'C'
(FIRE SERVICE)

SCALE: 1"=30' HORIZ., 1"=3' VERT.

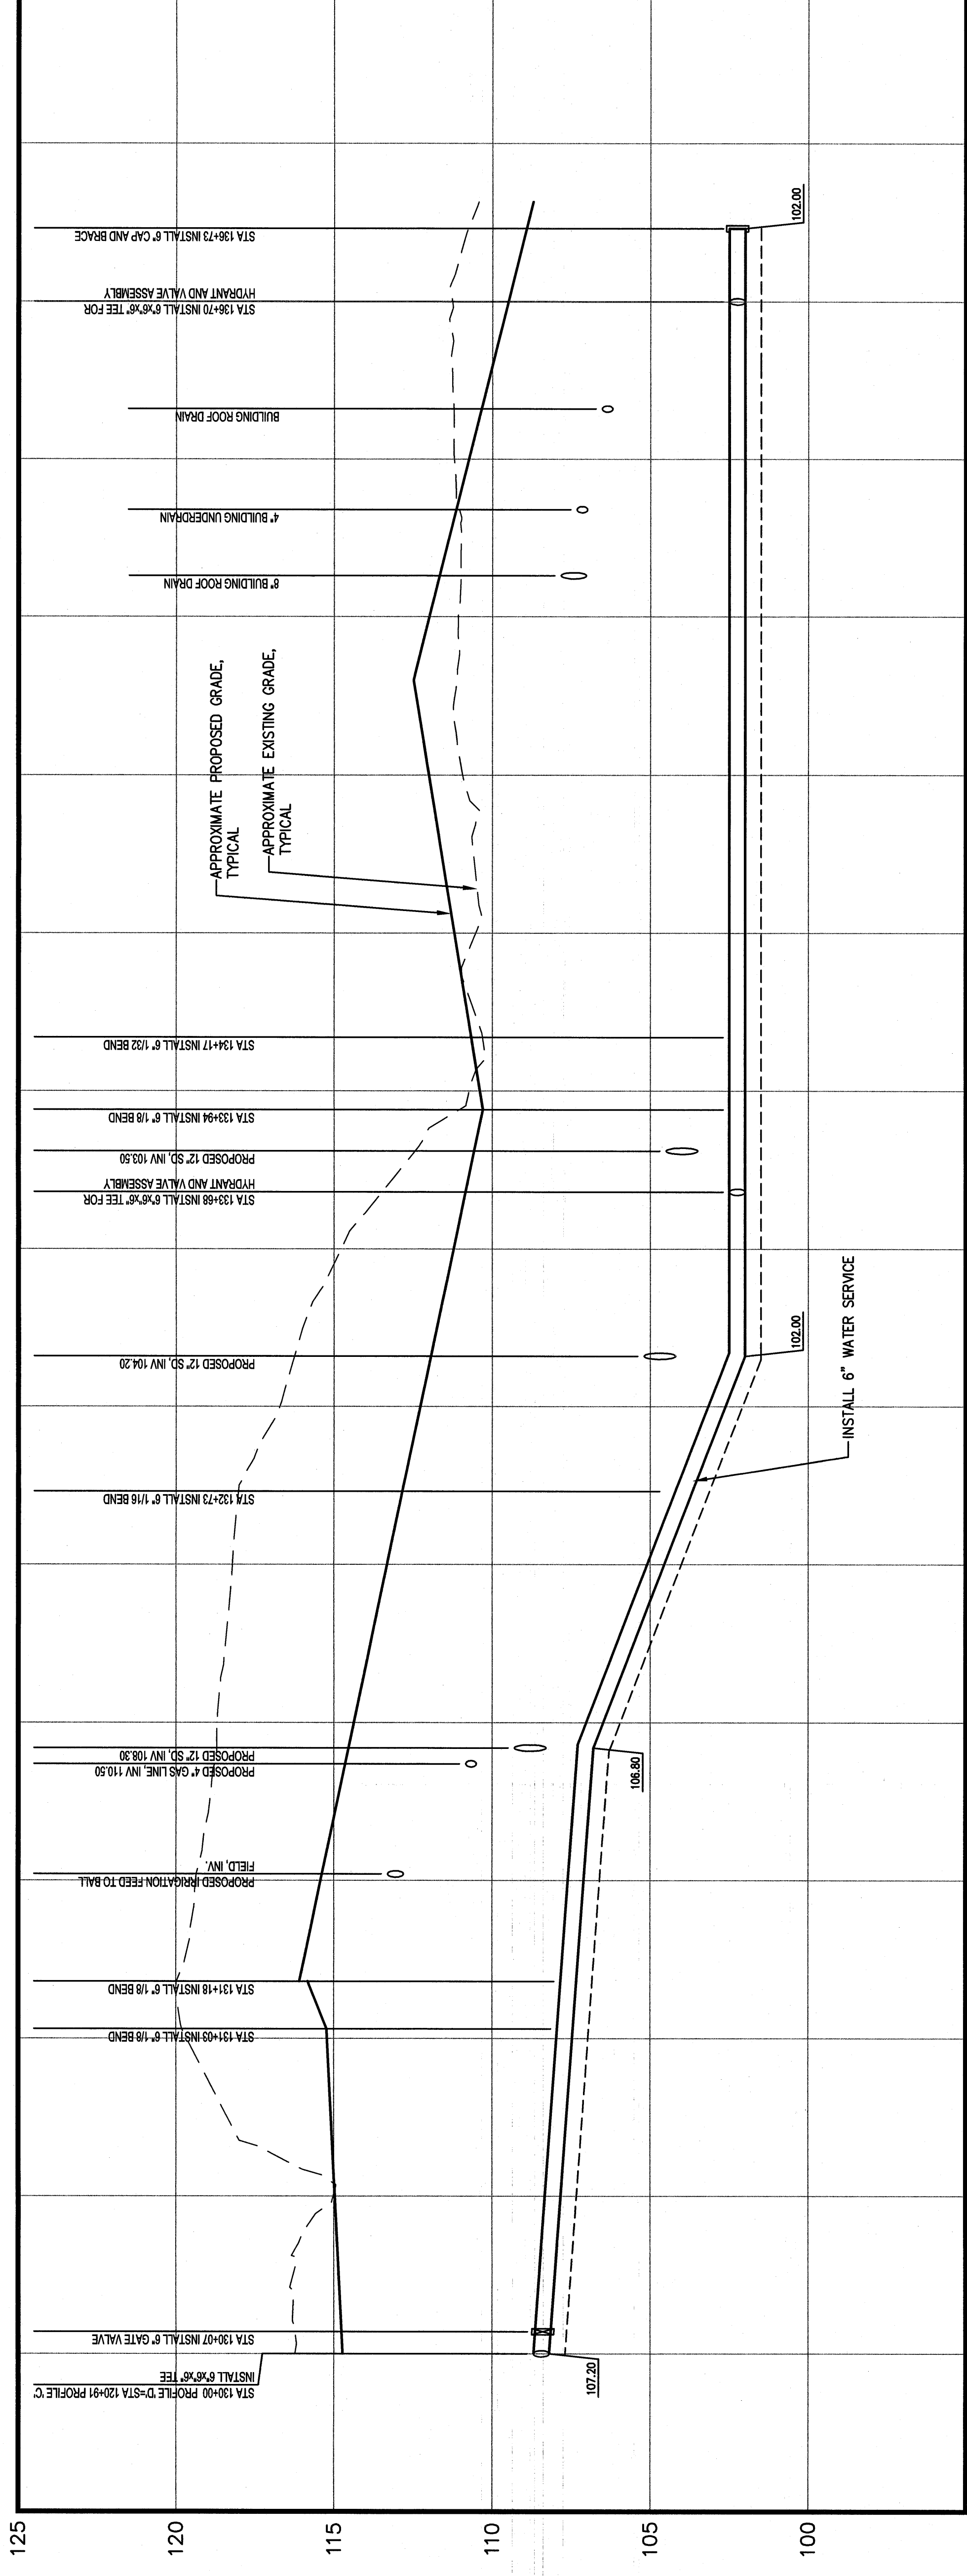


WATER LINE PROFILE 'D'

SCALE: 1"=30' HORIZ., 1"=3' VERT.

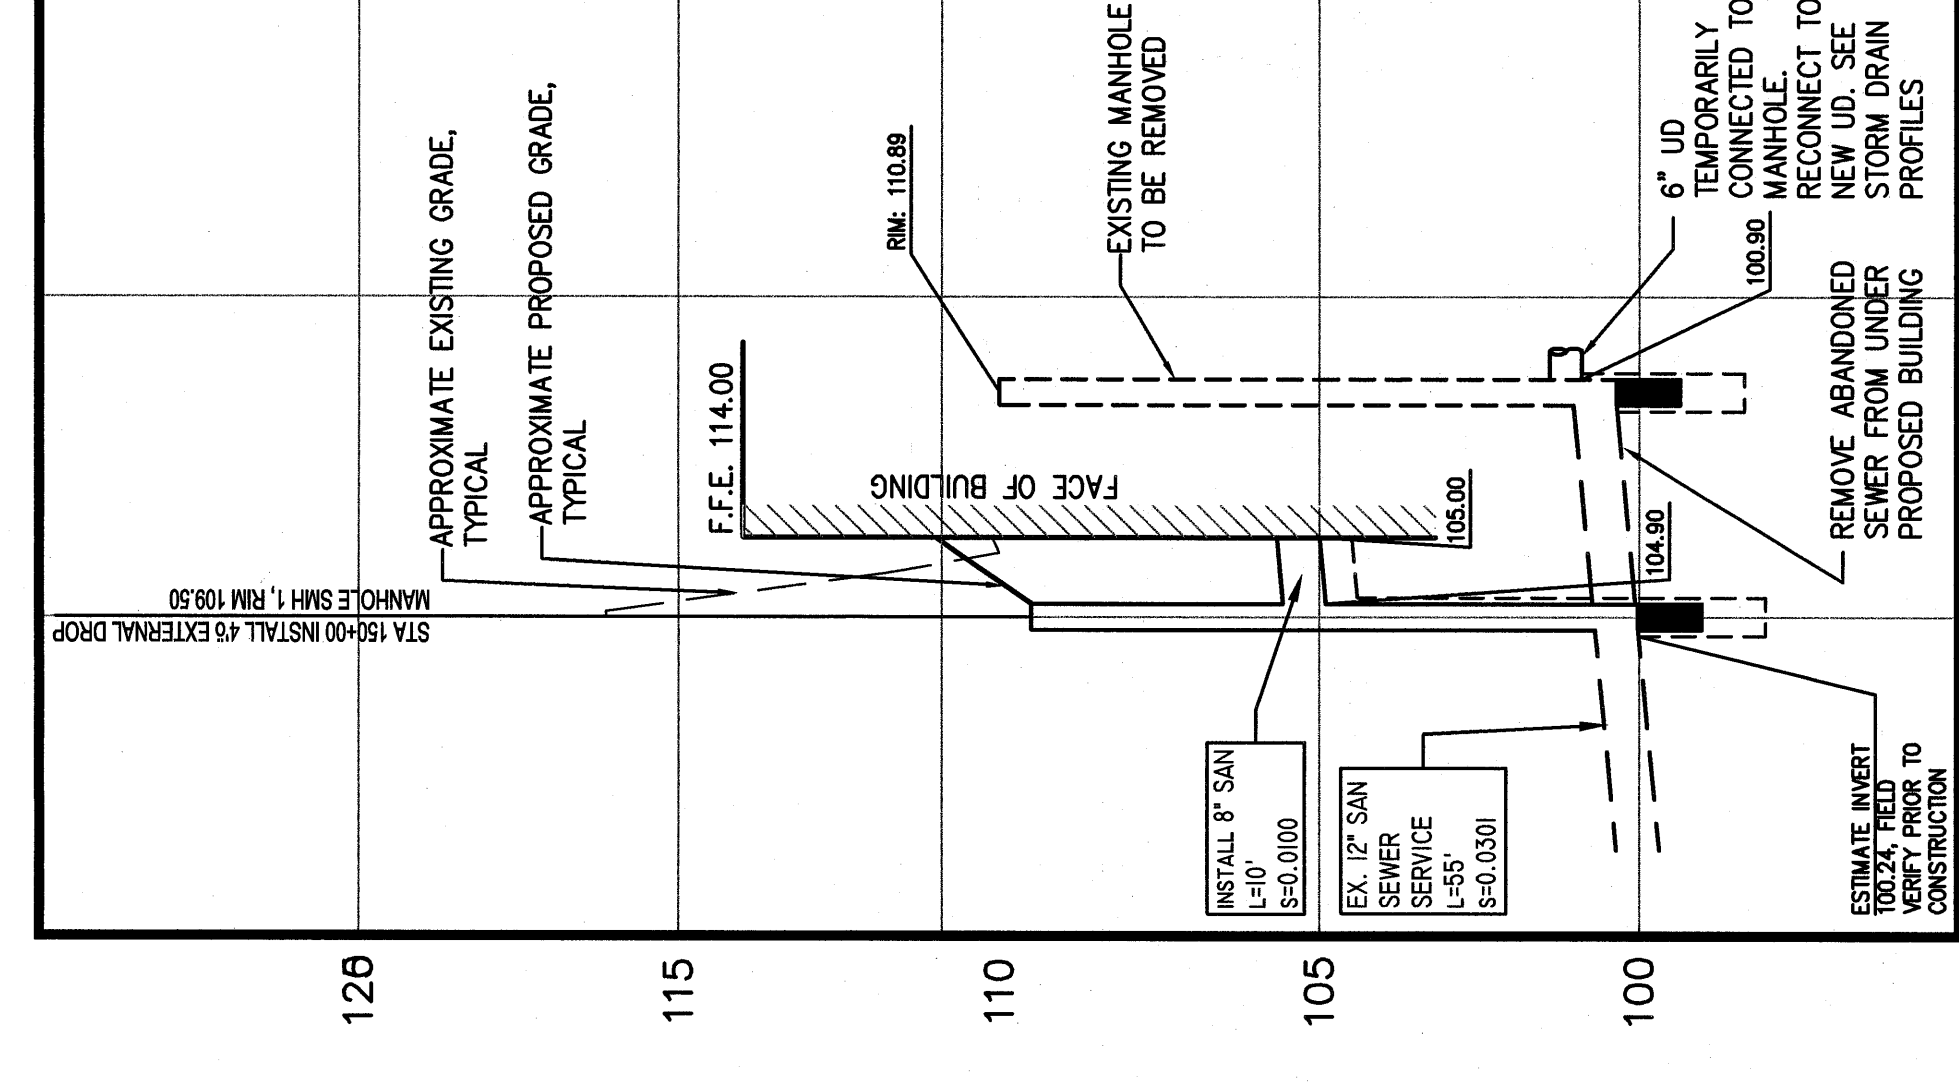

STORM DRAIN PROFILE 'A'

SCALE: 1"=30' HORIZ., 1"=3' VERT.

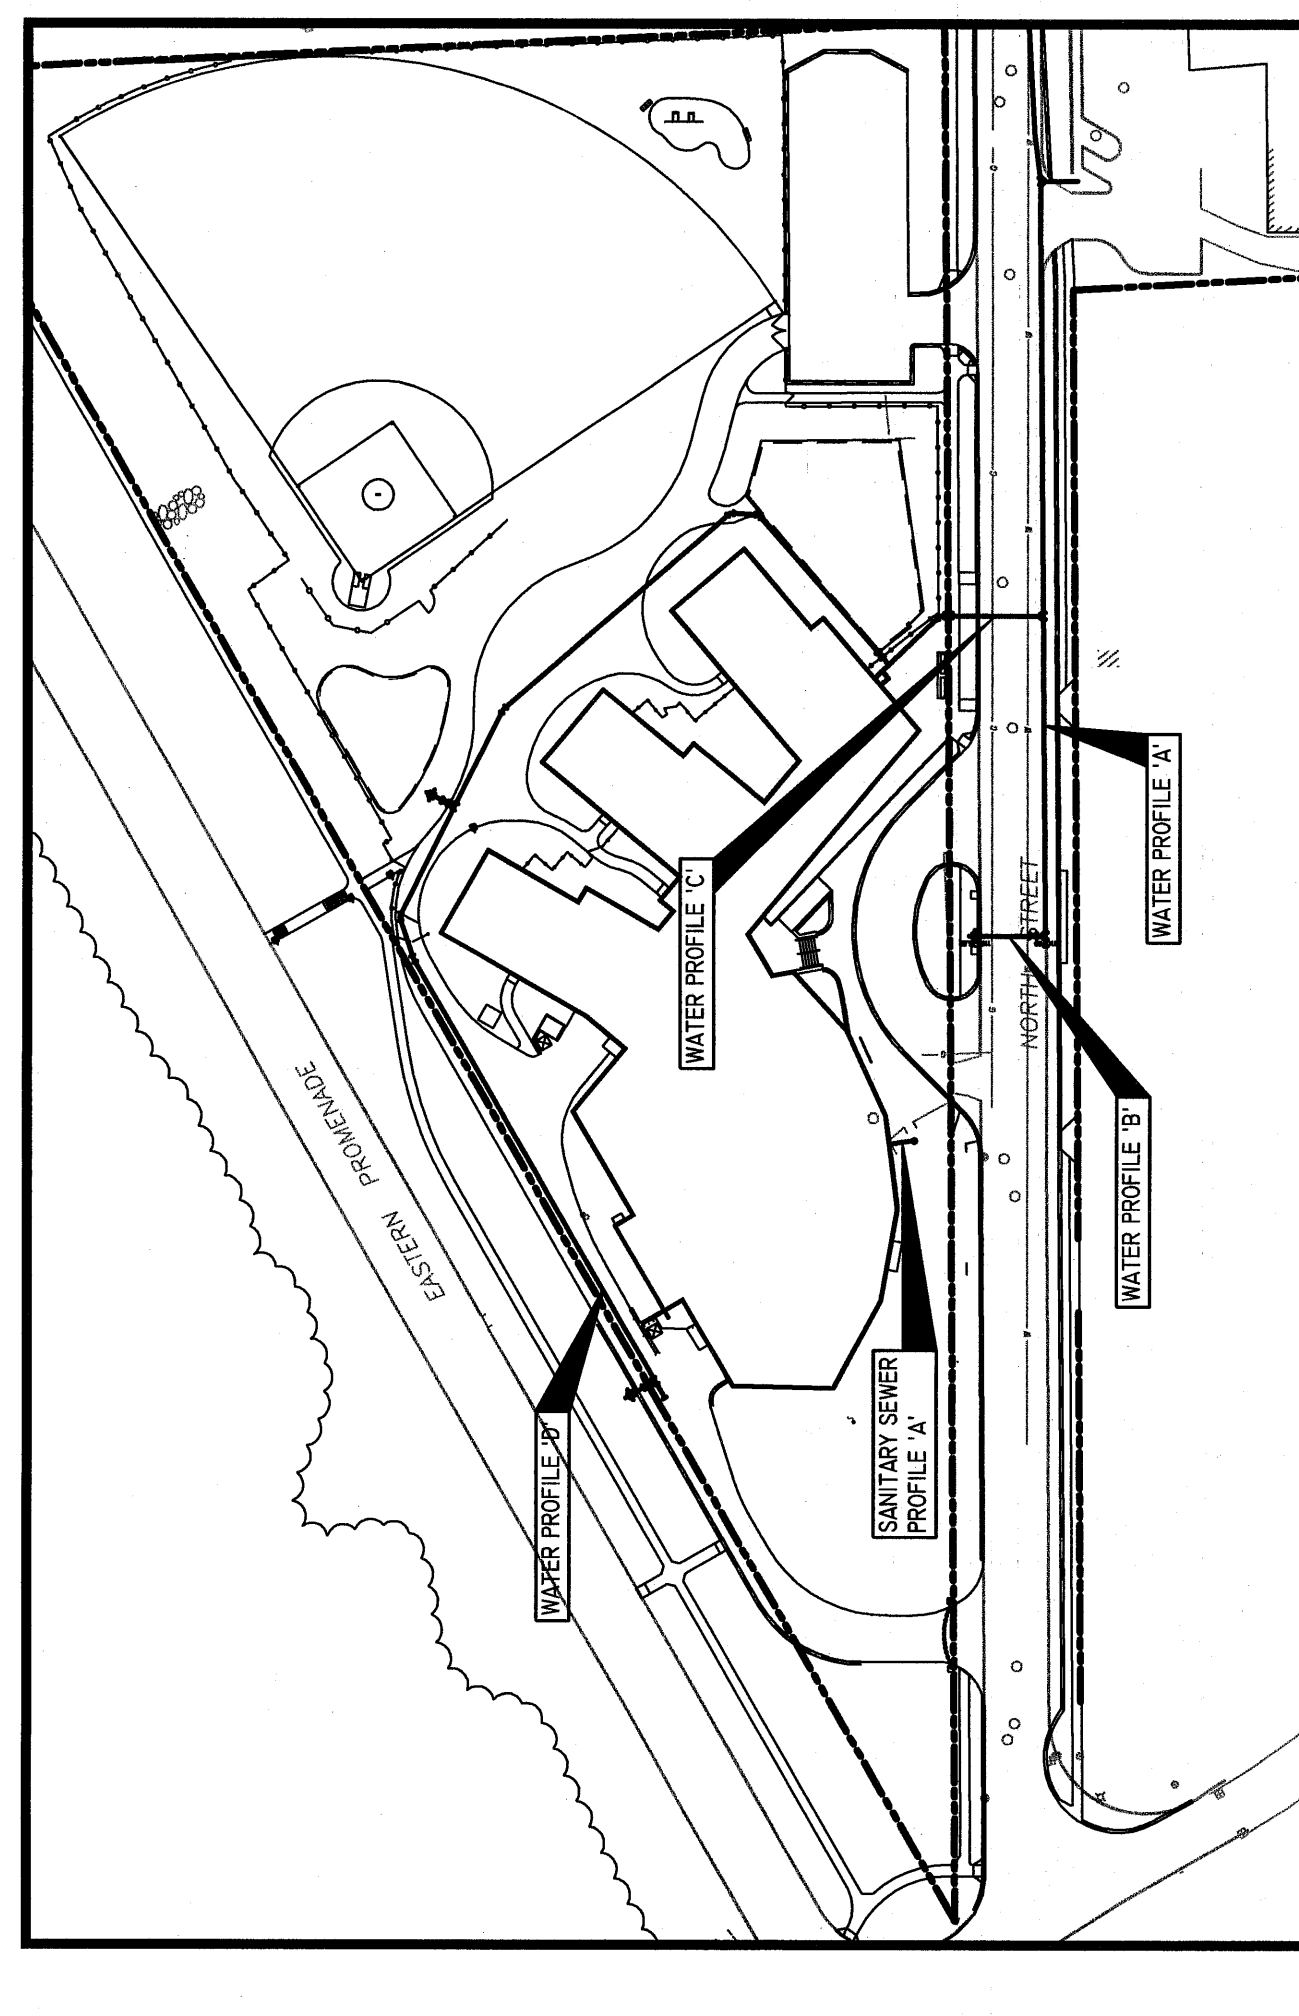

<p>East End Elementary School Portland, Maine</p>	<p>DATE: 2/20/2014 SCALE: AS SHOWN DRAWN BY: JAW CHECKED BY: JAW PROJECT NO.: 1401000000 UTILITY PROFILES</p>	<p>PROJECT NO.: 1401000000 DATE: 2/20/2014</p>	<p>CONSULTANTS: Civil Engineer Landscape Architect Cartographic Associates Structural Engineer Pintham & Coeur Mechanical Engineer Bennett Engineering Electrical Engineer Bennett Engineering TJM Consulting Green Consultant Fire Solutions</p>

DELUCA-HOFFMAN
INCORPORATED
775 DEAN STREET, SUITE 8
SOUTH PORTLAND, ME 04106
503.761.1111
www.dh-engineers.com