


PROPOSED OUTDOOR DINING AREA
360 SQ.FT.

1 OUTDOOR DINING PLAN
SCALE: 1/4" = 1'-0"

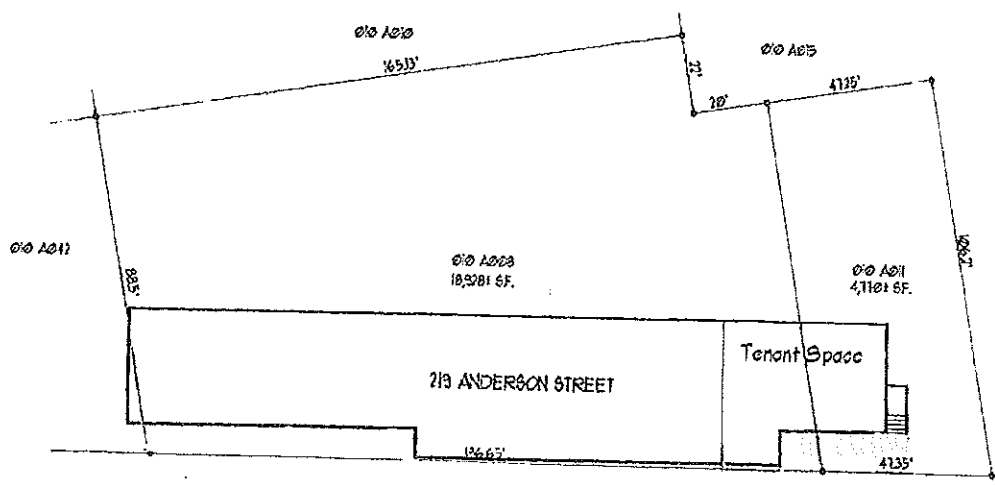

NOTE:
THIS PLAN IS NOT AN OFFICIAL SURVEY OR PLOT
PLAN. ALL DIMENSIONS AND SQUARE FOOTAGES
ARE APPROXIMATE. THIS PLAN IS FOR
INFORMATIONAL PURPOSES ONLY, FOR USE AS
PART OF THIS PROJECT.

ANDERSON STREET
ABUNDANT STREET PARKING AVAILABLE

