


2.5' from ceiling to bottom of ductwork
(not to scale)

10' from floor to bottom of ductwork
(not to scale)

22'

6'

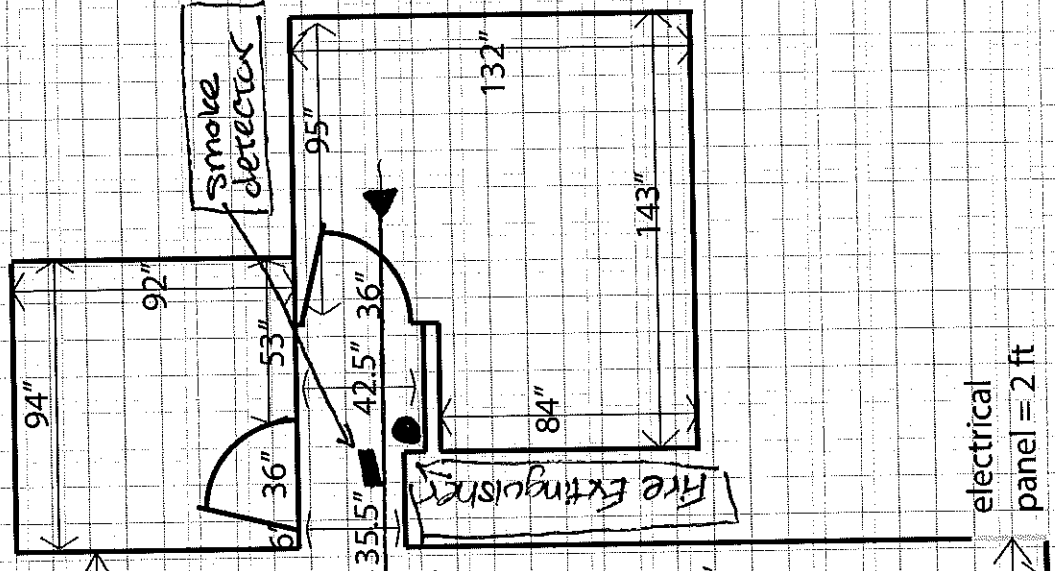

electrical panel = 2 ft

Travel distance from office
to exit 43'

17' (204")

29"

94"

36"

