

Light blue lines = 4 inches
Dark blue lines = 1 foot


Platform to ceiling = 108"

Floor to ceiling = 152"

2.5' from ceiling to bottom of ductwork
(not to scale)

10' from floor to bottom of ductwork
(not to scale)

- STORAGE
- OUT DOOR SEATING AREA
- STANDING 2x2 HIGH TOP TABLES

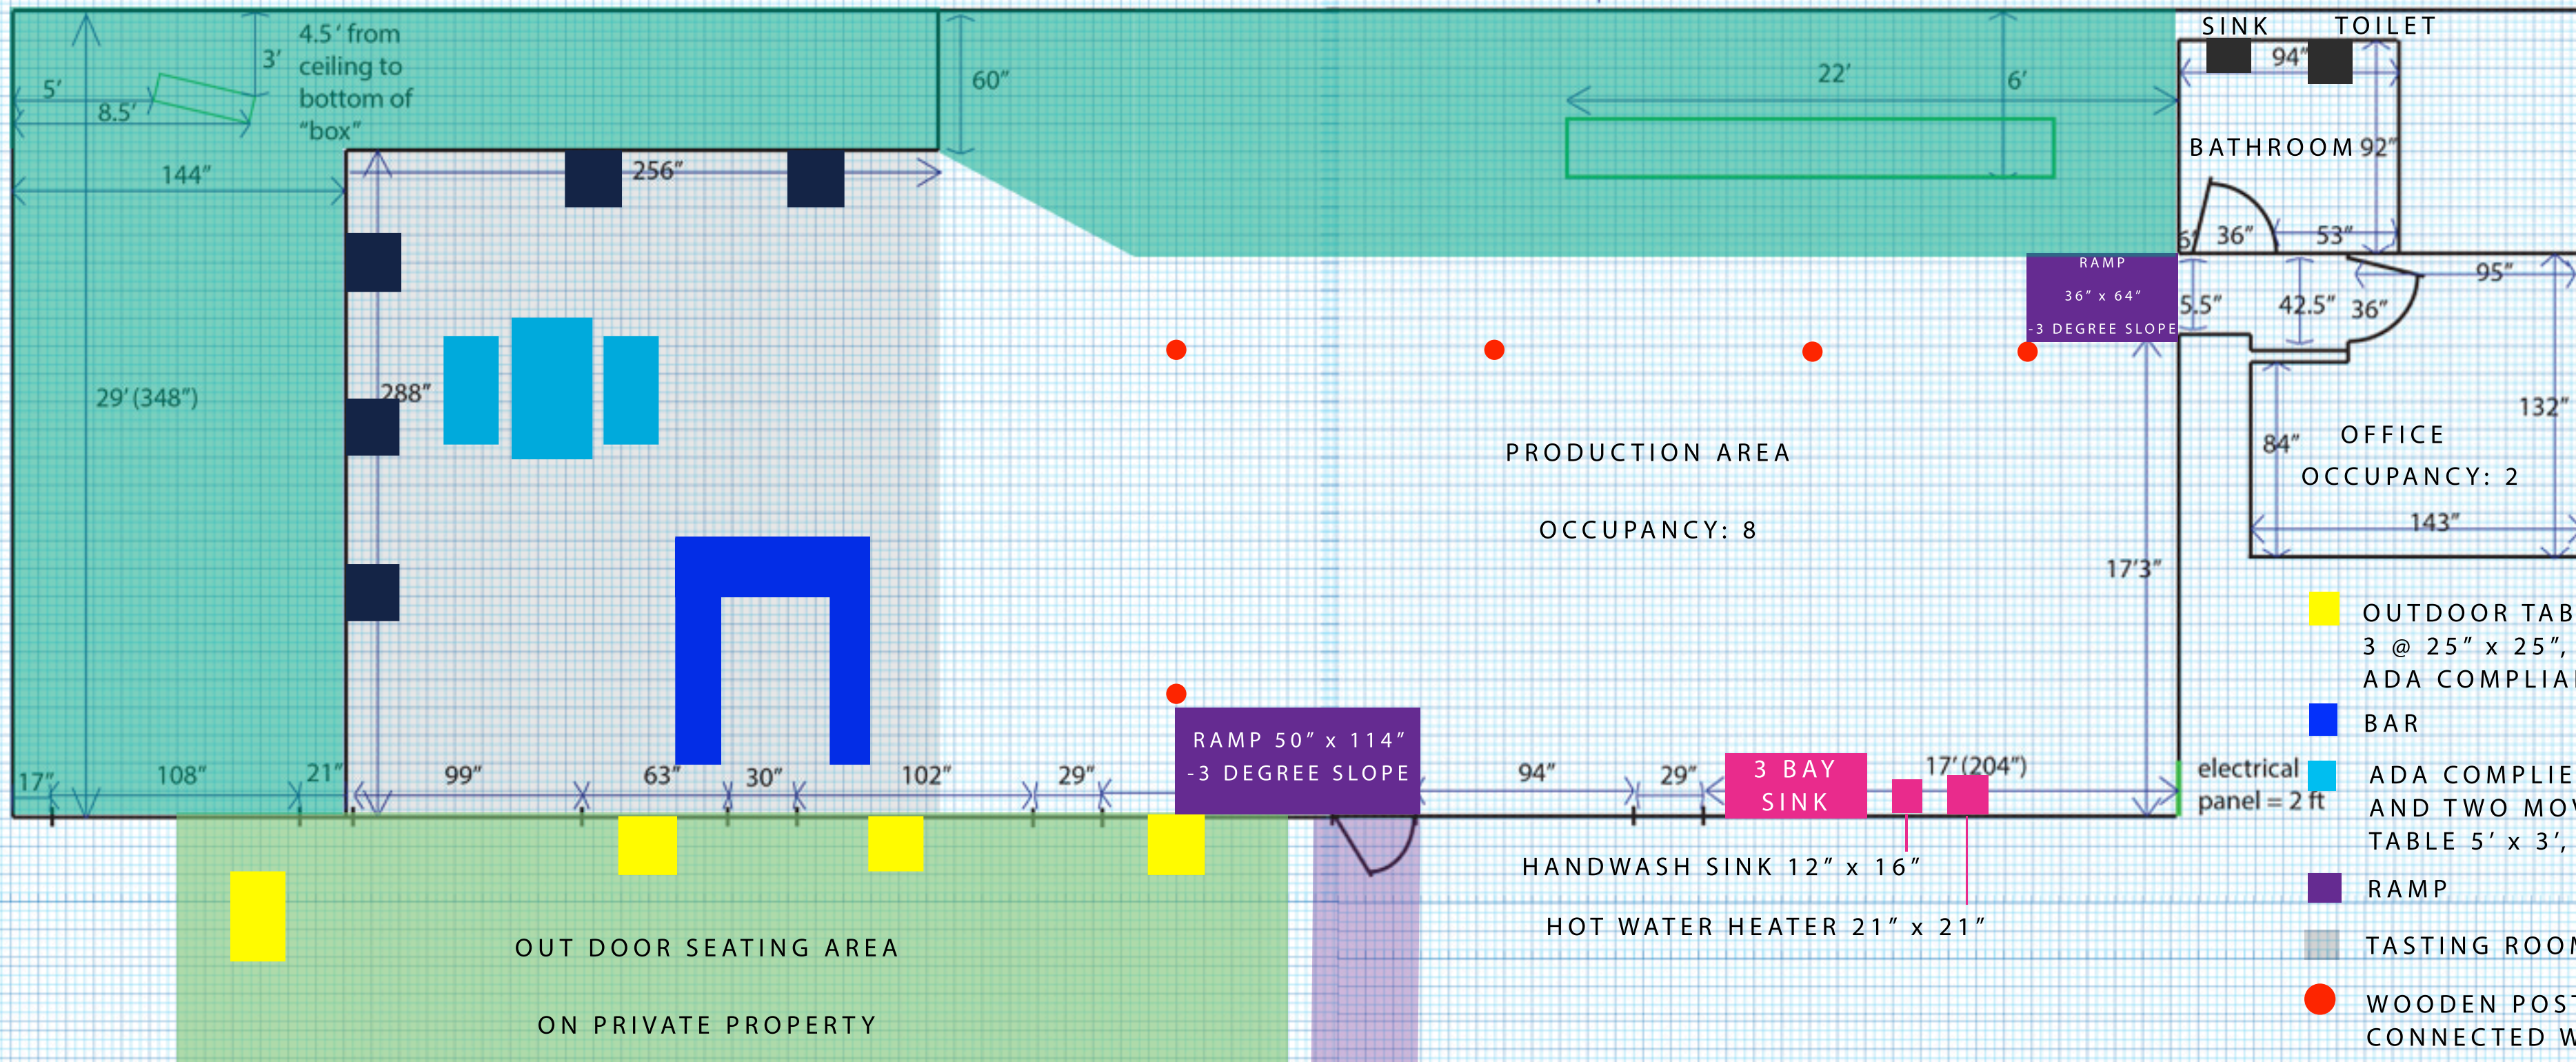

- OUTDOOR TABLES
3 @ 25" x 25", 1 @ 38" x 26
ADA COMPLIANT
- BAR
- ADA COMPLIANT TABLE
AND TWO MOVEABLE BENCHES
TABLE 5' x 3', BENCHES 4' x 2'
- RAMP
- TASTING ROOM
- WOODEN POSTS
CONNECTED WITH ROPE