


**BASEMENT LEVEL
CEILING PLAN**
SCALE: 1/4"=1'-0"

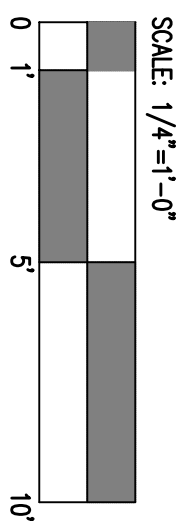

ELECTRICAL LEGEND	
	CEILING MOUNTED LIGHT
	HANGING LIGHT FIXTURE
	WALL MOUNTED LIGHT
	RECESSED CAN LIGHT
	EMERGENCY STAR RATED
	WALL MOUNTED STRIP LIGHT (4 LIGHT / 6 LIGHT)
	FLUORESCENT LIGHT
	LIGHT SWITCH
	3-WAY LIGHT SWITCH
	DIMMER LIGHT SWITCH
	110V ELECTRICAL RECEPTACLE
	UNDER COUNTER RECEPTACLE
	GROUND FAULT INTERRUPTER RECEPTACLE
	SWITCH
	WATERPROOF RECEPTACLE
	240V ELECTRICAL RECEPTACLE
	DOOR BELL
	TELEPHONE JACK
	MULTIMEDIA JACK (NETWORK/TV)
	TV JACK
	SMOKE/CARBON MONOXIDE DETECTOR
	THERMOSTAT
	NATURAL GAS/PROPANE HOOKUPS
	EXHAUST FAN
	ICE MAKER
	CEILING FAN

REVISION SCHEDULE:

NO.	DATE	DESCRIPTION

PROJECT NAME:	RESLECTING CEILING/ELECTRICAL PLAN
DATE:	BASEMENT
DRAWN BY:	LDK
CHECKED BY:	
SHEET #	

PLEASE NOTE:
LUBULA D. KANYINDA ASSUMES NO LIABILITY FOR ANY HOME CONSTRUCTED FROM THIS PLAN. IT IS THE RESPONSIBILITY OF THE PURCHASER OF THIS PLAN TO PERFORM THE FOLLOWING BEFORE BEGINNING ACTUAL CONSTRUCTION.
1. BUILDER OR CONTRACTOR MUST VERIFY ALL DIMENSIONS PRIOR TO PROCEEDING WITH CONSTRUCTION.
2. CONTRACTOR MUST VERIFY COMPLIANCE WITH ALL LOCAL CODES IN THE AREA WHERE THE HOME IS TO BE CONSTRUCTED.
3. PLANS INDICATE LOCATIONS ONLY. ENGINEERING AGREES SHOULD INCORPORATE ACTUAL SITE CONDITIONS.
4. PURCHASER OF THIS PLAN ASSUMES LIABILITY FOR ANY MODIFICATIONS MADE TO THE LAYOUT OF THIS PLAN.