




INSTALLATION OF CURB, TYPE 1
NOT TO SCALE

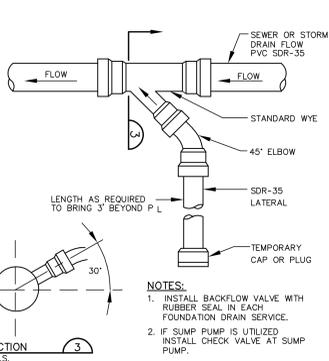


SEWER / FOUNDATION DRAIN SERVICE CONNECTION
NOT TO SCALE

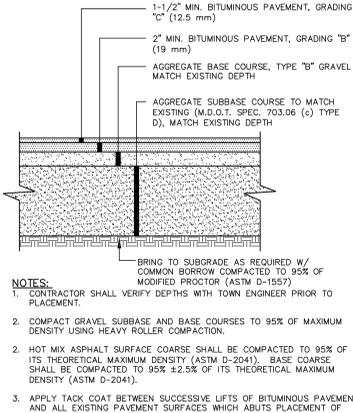


TRENCH REPAIR IN PUBLIC R.O.W.
NOT TO SCALE

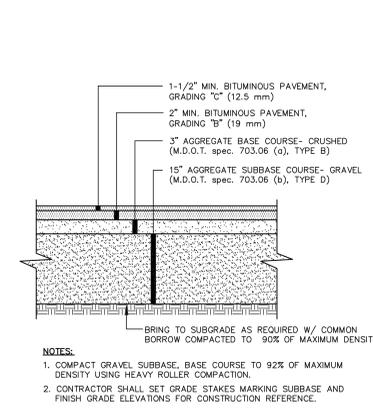


TYP. PAVED DRIVEWAY SECTION
NOT TO SCALE

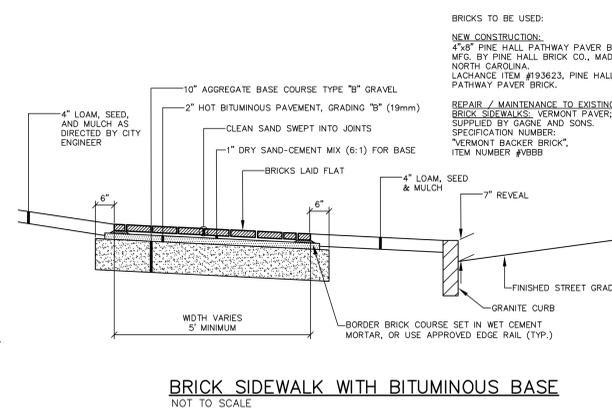


BRICK SIDEWALK WITH BITUMINOUS BASE
NOT TO SCALE

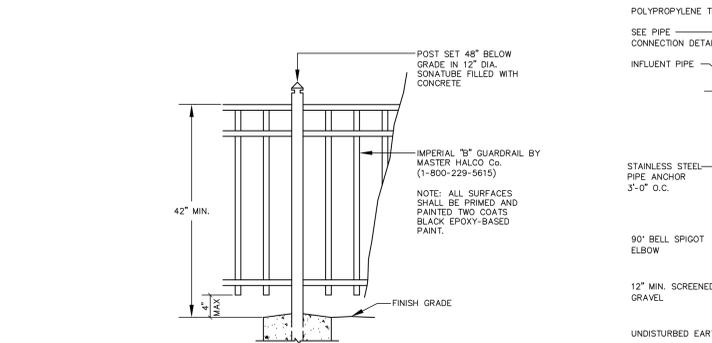


PEDESTRIAN GUARDRAIL (ALUMINUM TUBING)
NOT TO SCALE

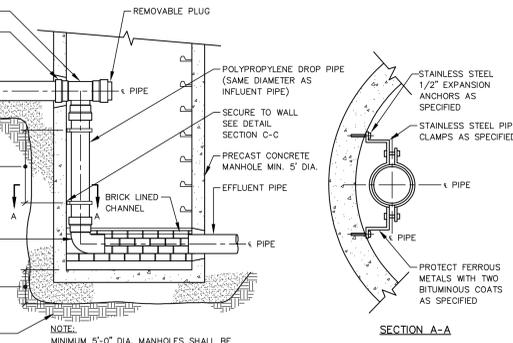


PVC DROP CONNECTION (INTERNAL)
NOT TO SCALE

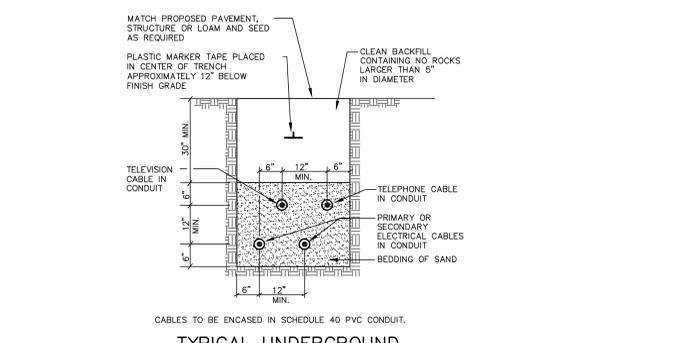


TYPICAL UNDERGROUND CABLE INSTALLATION
NOT TO SCALE

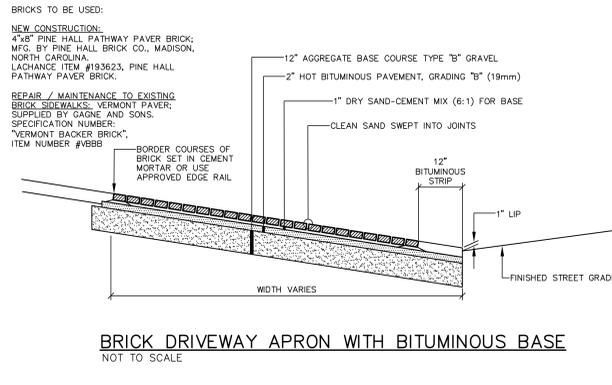


BRICK DRIVEWAY APRON WITH BITUMINOUS BASE
NOT TO SCALE

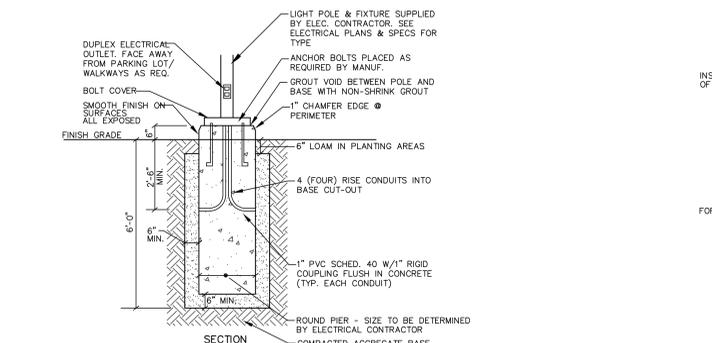


20" ROUND LIGHT POLE BASE
NOT TO SCALE

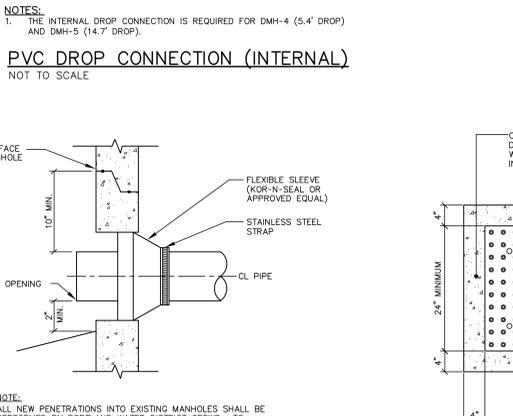

NEW PIPE TO EXISTING MANHOLE CONNECTION - 4" TO 24"
NOT TO SCALE

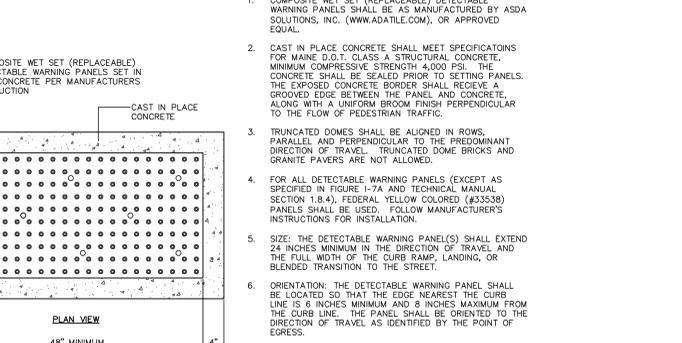


SIDEWALK RAMP DETECTABLE WARNING PANEL
NOT TO SCALE

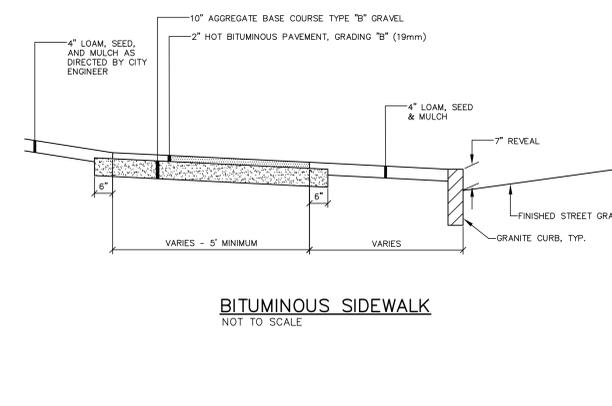


BITUMINOUS SIDEWALK
NOT TO SCALE

- NOTES:**
1. CONCRETE $f'_c=5000$ psi. @ 28 DAYS WITH STEEL REINFORCEMENT.
 2. CONDUIT AND ANCHOR BOLTS PLACED AS REQUIRED PROVIDED BY ELECTRICAL CONTRACTOR.
 3. PROVIDE 2 COATS BITUMINOUS DAMPROOFING FOR ALL CONCRETE BELOW GRADE.
 4. INSTALL BASE 3'-0" ABOVE FINISH GRADE IN LOCATIONS WHERE POLES ARE IN PARKING LOT PAVEMENT.
 5. LIGHT POLE BASE AS MANUFACTURED BY SUPERIOR CONCRETE OR APPROVED EQUAL.


20" ROUND LIGHT POLE BASE
NOT TO SCALE

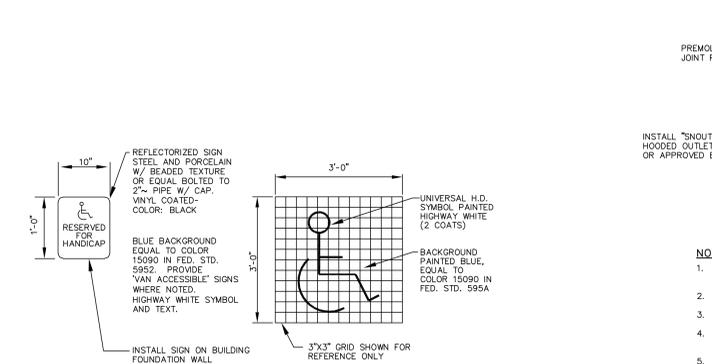


HANDICAP SIGNS AND STRIPING
NOT TO SCALE

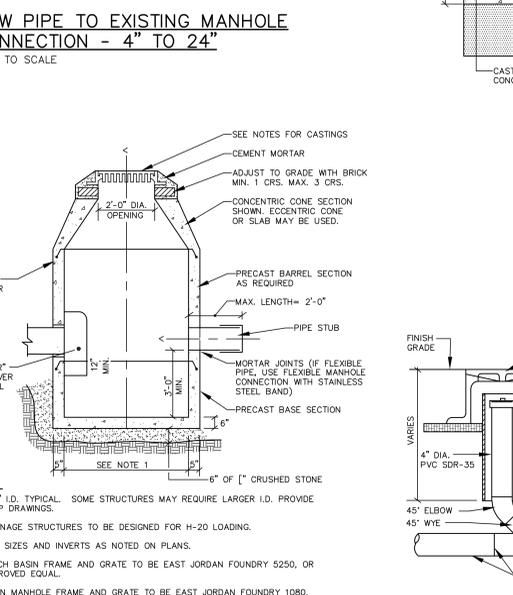


TYPICAL DRAINAGE MANHOLE/CATCH BASIN
NOT TO SCALE

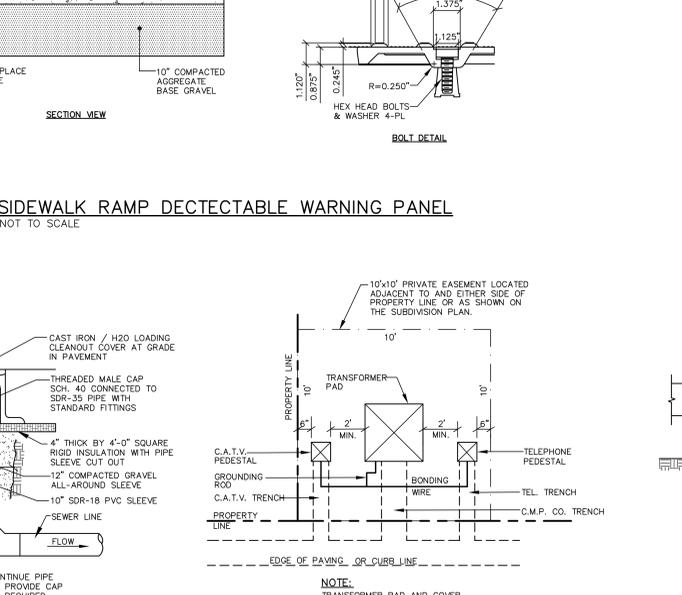


SEWER CLEANOUT IN PAVEMENT AREAS
NOT TO SCALE

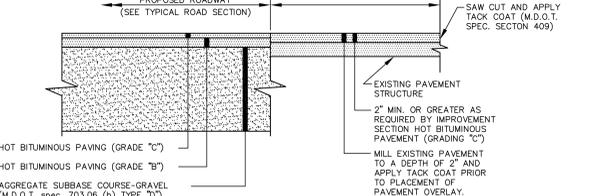

PAVEMENT SAW CUT DETAIL
NOT TO SCALE

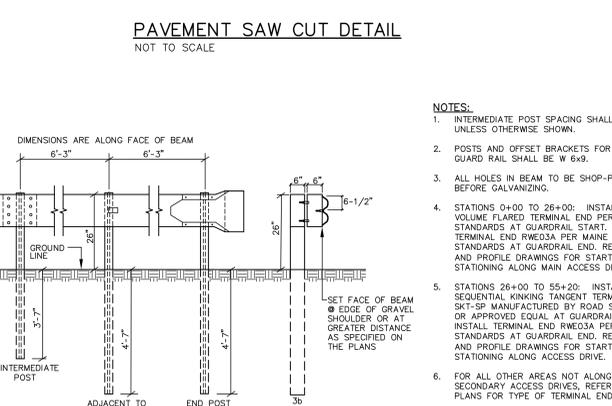

VEHICULAR GUARDRAIL (MDOT TYPE 3b)
NOT TO SCALE

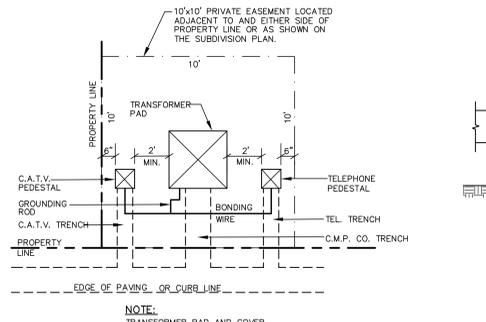

TRANSFORMER DETAIL
NOT TO SCALE

DESIGNED	CHECKED
KDG	SMF
C. WTC 07-24-17	CITY SUBMITTAL NO. 6
B. WTC 06-15-17	CITY SUBMITTAL NO. 5
A. WTC 12/15/16	CITY SUBMITTAL NO. 1
REV. BY:	DATE:
STATUS:	

SEBAGO TECHNICALS
WWW.SEAGOTECHNICALS.COM
250 S. Main St. Portland, ME 04106
75 John Bates Rd. Lewiston, ME 04240
Tel. 207-752-5656
Fax. 207-200-2100

DETAILS
OF
218-220 WASHINGTON AVENUE
PORTLAND, MAINE
FOR:
218-220 WASHINGTON AVENUE LLC
199 ELDERBERRY ROAD
SOUTH PORTLAND, MAINE 04106