


PLS OR PE
PROGRESS PRINT

PLS OR PE
NOT FOR CONSTRUCTION

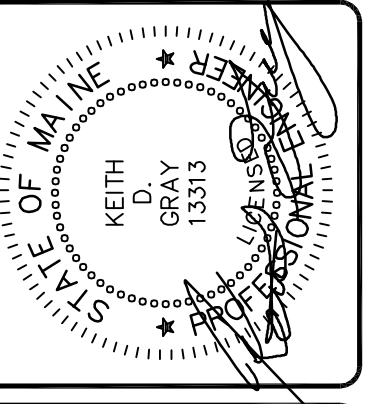

DESIGNED	CHECKED
KDG	KDG
B WTC 06-15-17 CITY SUBMITTAL NO. 5	
A WTC 12/15/16 CITY SUBMITTAL NO. 1	
REV. BY:	DATE:
STATUS:	
THIS PLAN SHALL NOT BE MODIFIED WITHOUT WRITTEN PERMISSION FROM SEBAGO TECHNICS, INC. ANY ALTERATIONS, AUTHORIZED OR OTHERWISE, SHALL BE AT THE USER'S SOLE RISK AND WITHOUT LIABILITY TO SEBAGO TECHNICS, INC.	

SEBAGO
TECHNICS
WWW.SEAGOTECHNICS.COM
75 John Adams Rd., 250 Spring Rd.
Salem, ME 04473
South Portland, ME 04106
Tel: 207-280-2100 Fax: 207-783-5656

POST-DEVELOPMENT WATERSHED PLAN
OF:
218-220 WASHINGTON AVENUE
PORTLAND, MAINE
FOR:
218-220 WASHINGTON AVENUE LLC
190 ELDERBERRY ROAD
SOUTH PORTLAND, MAINE 04106

PROJECT NO. 06172 SCALE 1" = 20'

SHEET 2 OF 12

06172SMF.dwg TAB:06172SMF-F01