
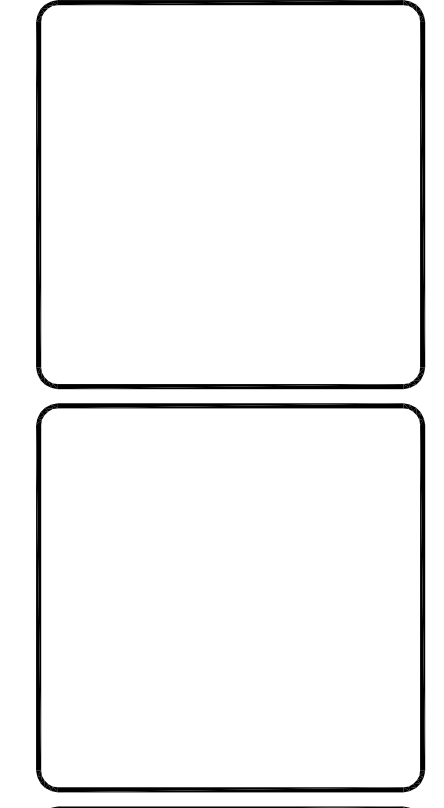


LEGEND	
EXISTING	PROPOSED
---	---
---	---
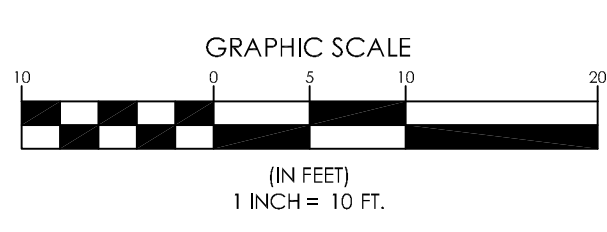

DESIGNED	CHECKED
WTC	WTC

C	WTC	08-15-17	CITY SUBMITTAL NO. 5
B	WTC	04-11-17	CITY SUBMITTAL NO. 3
A	WTC	12-15-16	CITY SUBMITTAL NO. 1

REV. BY: DATE: STATUS:

THIS PLAN SHALL NOT BE MODIFIED WITHOUT WRITTEN PERMISSION FROM SEBAGO TECHNICS, INC. ANY ALTERATIONS, ADDED OR OTHERWISE, SHALL BE AT THE USER'S SOLE RISK AND WITHOUT LIABILITY TO SEBAGO TECHNICS, INC.

**SEBAGO**  
T E C H N I C S

WWW.SEBAGOTECHNICS.COM  
75 John Bates Rd. 250 Sohier Rd.  
South Portland, ME 04106 Lewiston, ME 04240  
Tel: 207-200-2100 Portland, ME Tel: 207-753-5656

**SITE PLAN UPPER LEVEL**  
OF: 218-220 WASHINGTON AVENUE  
218-220 WASHINGTON AVENUE  
PORTLAND, MAINE

FOR: 218-220 WASHINGTON AVENUE LLC  
190 ELDERBERRY ROAD  
SOUTH PORTLAND, MAINE 04106

PROJECT NO.	SCALE
06172	1"=10'

**SHEET 4 OF 12**

0617252.dwg TAB.SZ