



LOCATION MAP N.T.S.

GENERAL NOTES:

- THE RECORD OWNERS OF THE PARCELS ARE AS FOLLOWS:
 TAX MAP 10 BLOCK A LOT 15: GLENN MORSE PER DEED BOOK 24651 PAGE 157 WITH REVISIONS IN DEED BOOK 25874 PAGE 165 AND 27839 PAGE 310.
 TAX MAP 10 BLOCK A LOT 10: MORGAN GAVIN LLC PER DEED BOOK 29641 PAGE 338.
 * ALL DEEDS REFERENCED ARE RECORDED IN THE CUMBERLAND COUNTY REGISTRY OF DEEDS (CCRD)
- BOUNDARY AND TOPOGRAPHIC INFORMATION SHOWN HEREON IS BASED UPON AN ON THE GROUND SURVEY BY SEBAGO TECHNICS, INC. WITH SUPPLEMENTAL TOPOGRAPHY OBTAINED FROM LIDAR INFORMATION.
- PLAN REFERENCES:
 A. STANDARD BOUNDARY SURVEY, AS-BUILT TOPOGRAPHY AND DEED ANALYSIS LOT AT 218 WASHINGTON AVENUE, PORTLAND FOR GLENN MORSE, BY ROSS BOUNDARY SURVEYS, (JOB NO. 20604P), LAST DATED JULY 2013.
 B. WASHINGTON AVENUE SIDE PATH EXISTING SITE CONDITIONS BETWEEN #198 AND INTERSTATE 295 OFF RAMP, BY THE CITY OF PORTLAND PUBLIC SERVICES DEPARTMENT ENGINEERING DIVISION, PLAN NUMBER 881/35, LAST DATED OCTOBER 28, 2010.
 C. STREET LINE RETACEMENT AND EXISTING MONUMENTATION PLAN, ANDERSON STREET, FOX STREET, GOULD STREET & PLOWMAN STREET, BY THE CITY OF PORTLAND PUBLIC SERVICES DEPARTMENT ENGINEERING DIVISION, PLAN NUMBER 1017/29, LAST DATED FEBRUARY 27, 2005.
 D. SITE PLAN OF TAX MAP 10 BLOCK A LOT 10, WASHINGTON AVE, PORTLAND MAINE FOR GLENN MORSE, BY STEPHEN SELLECK, JOB NUMBER 2013, LAST DATED FEBRUARY 17, 2013.
 E. BOUNDARY SURVEY AT 207 ANDERSON STREET, FOR ROCKINGHAM LLC, BY OWEN HASKELL, INC. LAST DATED MARCH 25, 2013, AND RECORDED IN CCRD PLAN BOOK 215 PAGE 98.
- PLAN ORIENTATION IS GRID NORTH, MAINE STATE PLANE COORDINATE SYSTEM, WEST ZONE 1802-14083, BASED ON DUAL FREQUENCY GPS OBSERVATIONS AND CHECKED WITH CITY CONTROL POINTS. ELEVATIONS DEPICTED HEREON ARE ON THE CITY OF PORTLAND DATUM BASED UPON 2 BENCHMARKS PROVIDED BY THE CITY.
- UTILITY INFORMATION DEPICTED HEREON IS COMPILED USING PHYSICAL EVIDENCE LOCATED IN THE FIELD TOGETHER WITH PLANS PROVIDED BY THE CITY. UNDERGROUND UTILITIES WITHIN WASHINGTON AVENUE ARE APPROXIMATE AND MAY NOT HAVE BEEN FIELD VERIFIED. DEPICTED HEREON MAY NOT NECESSARILY REPRESENT ALL EXISTING UTILITIES. CONTRACTORS AND/OR DESIGNERS NEED TO CONTACT DIG-SAFE SYSTEMS, INC. (1-888-DIG-SAFE) AND FIELD VERIFY EXISTING UTILITIES PRIOR TO CONSTRUCTION AND/OR EXCAVATION.

LEGEND

- EXISTING**
- PROPERTY LINE/R.O.W.
 - ABUTTER LINE/R.O.W.
 - - - EASEMENT
 - MONUMENT
 - IRON PIPE/ROD
 - CURVE/LINE NO.
 - ▨ BUILDING
 - ▨ DECK/STEPS/OVERHANG
 - EDGE PAVEMENT
 - EDGE CONCRETE
 - PAVEMENT PAINT
 - EDGE GRAVEL
 - CURB LINE
 - - -120 - - -118- - - CONTOURS
 - CHAIN LINK FENCE
 - STOCKADE FENCE
 - RETAINING WALL
 - DECIDUOUS TREE
 - BOLLARD
 - GAS
 - GAS GATE VALVE
 - WATER
 - WATER SHUT OFF
 - SANITARY SEWER
 - SANITARY MANHOLE
 - SANITARY CLEANOUT
 - STORM DRAIN
 - DRAINAGE MANHOLE
 - CATCH BASIN
 - OHU OVERHEAD UTILITY
 - UGU UNDERGROUND UTILITY
 - TRANSFORMER PAD
 - TELEPHONE MANHOLE
 - LIGHT POLE
 - UTILITY POLE
 - GUY WIRE

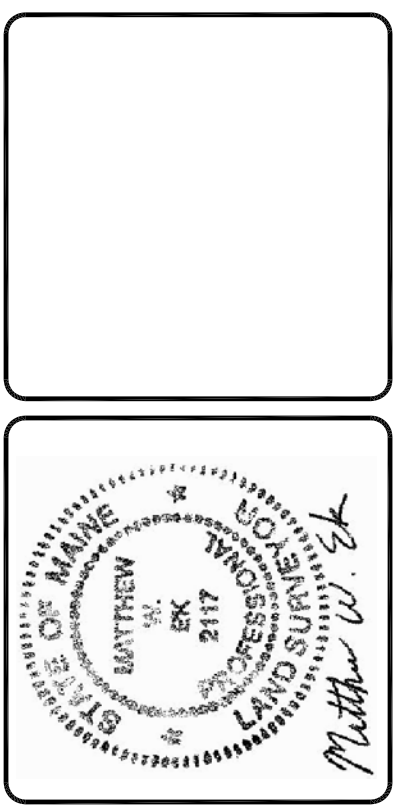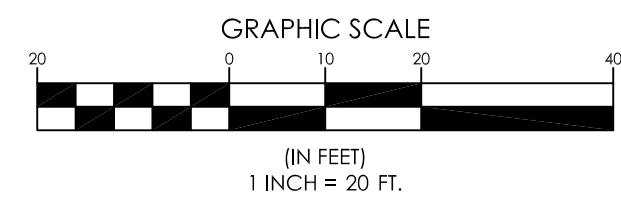

DESIGNED	CHECKED
MWE	CDM
A. WTC 12/15/16 CITY SUBMITTAL NO. 1 REV. BY: DATE: STATUS: THIS PLAN SHALL NOT BE MODIFIED WITHOUT WRITTEN PERMISSION FROM SEBAGO TECHNICS, INC. ANY ALTERATIONS AUTHORIZED OR OTHERWISE, SHALL BE AT THE USER'S SOLE RISK AND WITHOUT LIABILITY TO SEBAGO TECHNICS, INC.	

SEBAGO TECHNICS
 WWW.SEBAGO-TECHNICS.COM
 75 John Roberts Rd., Suite B
 South Portland, ME 04106
 Tel: 207-200-9100 Tel: 207-783-5656

EXISTING CONDITIONS PLAN
 OF: 218-220 WASHINGTON AVENUE
 PORTLAND, MAINE
 FOR: 218-220 WASHINGTON AVENUE LLC
 189 ELDERBERRY ROAD
 SOUTH PORTLAND, MAINE 04106

PROJECT NO. 06172 SCALE 1" = 20'
 SHEET 2 OF 23