


**DEMOLITION NOTES:**

1. CONTRACTOR SHALL NOTIFY DIGSAFE FOR UTILITY LOCATIONS PRIOR TO EXCAVATION.
2. EXISTING MATERIALS TO BE SALVAGED AND RE - USED SHALL BE STORED AND PROTECTED DURING CONSTRUCTION.
3. EXISTING HOUSE, DECK AND MISCELLANEOUS ITEMS SHALL BE REMOVED AFTER ELECTRICAL AND NATURAL GAS SERVICES HAVE BEEN REMOVED. REMOVE ALL FOUNDATIONS AS PART OF THIS DEMOLITION.
4. ALL DEMOLITION WORK SHALL BE PERFORMED IN ACCORDANCE TO ALL APPLICABLE CODES AND REGULATIONS.

**DEMOLITION KEY:**

- 1 SAW CUT PAVEMENT
- 2 REMOVE ASPHALT PAVING
- 3 REMOVE AND SLAVAGE GRANITE CURB
- 4 REMOVE CHAIN LINK FENCING
- 5 CHAIN LINK FENCING TO REMAIN
- 6 UNDERGROUND ELECTRIC CONDUIT TO REMAIN
- 7 STREET LIGHT TO REMAIN

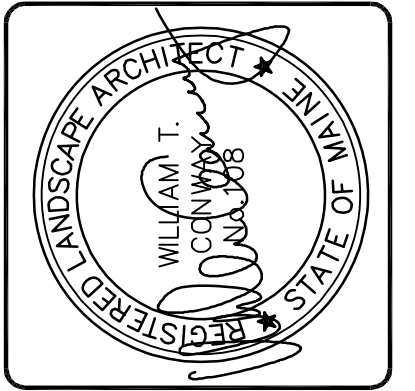


DESIGNED	CHECKED
WTC	WTC
A WTC 12/15/16 CITY SUBMITTAL NO. 1 REV. BY: DATE: STATUS: THIS PLAN SHALL NOT BE MODIFIED WITHOUT WRITTEN PERMISSION FROM SEBAGO TECHNICS, INC. ANY ALTERATIONS AUTHORIZED OR OTHERWISE, SHALL BE AT THE USER'S SOLE RISK AND WITHOUT LIABILITY TO SEBAGO TECHNICS, INC.	

**SEBAGO TECHNICS**  
 WWW.SEBAGO-TECHNICS.COM  
 79 John Roberts Rd., Suite B  
 South Portland, ME 04106  
 Tel. 207-200-2100 Tel. 207-783-5656

**LEGEND**

EXISTING	PROPOSED
---	---
---	---
---	---
□	□
○	○
▨	▨
▨	▨
▨	▨
▨	▨
▨	▨
▨	▨
▨	▨
▨	▨
○	○
○	○
○	○

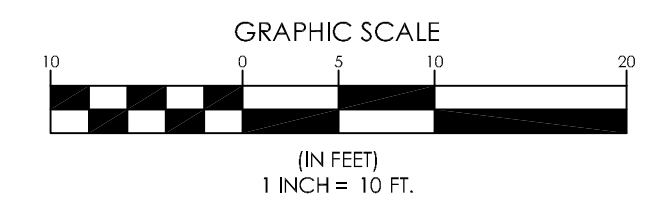

**DEMOLITION PLAN**  
 OF:  
 218-220 WASHINGTON AVENUE  
 PORTLAND, MAINE  
 FOR:  
 218-220 WASHINGTON AVENUE LLC  
 199 ELDERBERRY ROAD  
 SOUTH PORTLAND, MAINE 04106

PROJECT NO.	SCALE
06172	1" = 10'

SHEET 4B OF 23

06172DEM02.dwg, TAB: 06172DEM02-2