
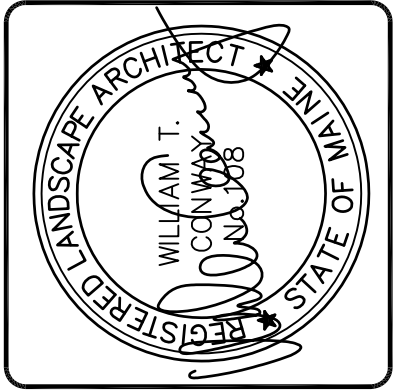


LEGEND

EXISTING	PROPOSED
—	—
---	---
---	---
□	■
○	●
▨	▨
▨	▨
▨	▨
▨	▨
▨	▨
▨	▨
▨	▨
▨	▨
▨	▨
▨	▨
▨	▨
○	○
○	○

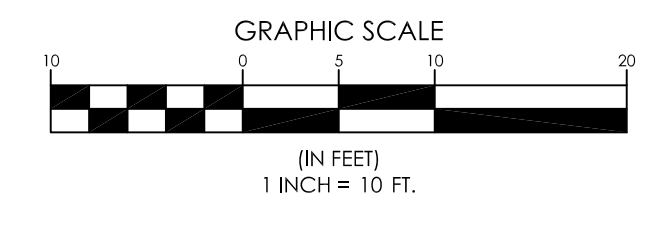

DESIGNED	CHECKED
WTC	WTC
A WTC 12/15/16 CITY SUBMITTAL NO. 1 REV. BY: DATE: STATUS: THIS PLAN SHALL NOT BE MODIFIED WITHOUT WRITTEN PERMISSION FROM SEBAGO TECHNICS, INC. ANY ALTERATIONS AUTHORIZED OR OTHERWISE, SHALL BE AT THE USER'S SOLE RISK AND WITHOUT LIABILITY TO SEBAGO TECHNICS, INC.	

SEBAGO TECHNICS
 WWW.SEBAGO TECHNICS.COM
 79 John Roberts Rd., Suite B
 South Portland, ME 04106
 Tel. 207-200-2100 Fax 207-783-5656

SITE PLAN UPPER LEVEL
 OF: 218-220 WASHINGTON AVENUE
 PORTLAND, MAINE
 FOR: 218-220 WASHINGTON AVENUE LLC
 199 ELDERBERRY ROAD
 SOUTH PORTLAND, MAINE 04106

PROJECT NO.	SCALE
06172	1" = 10'

SHEET 5D OF 23

061723-1.dwg 1/16/17 061723-4