
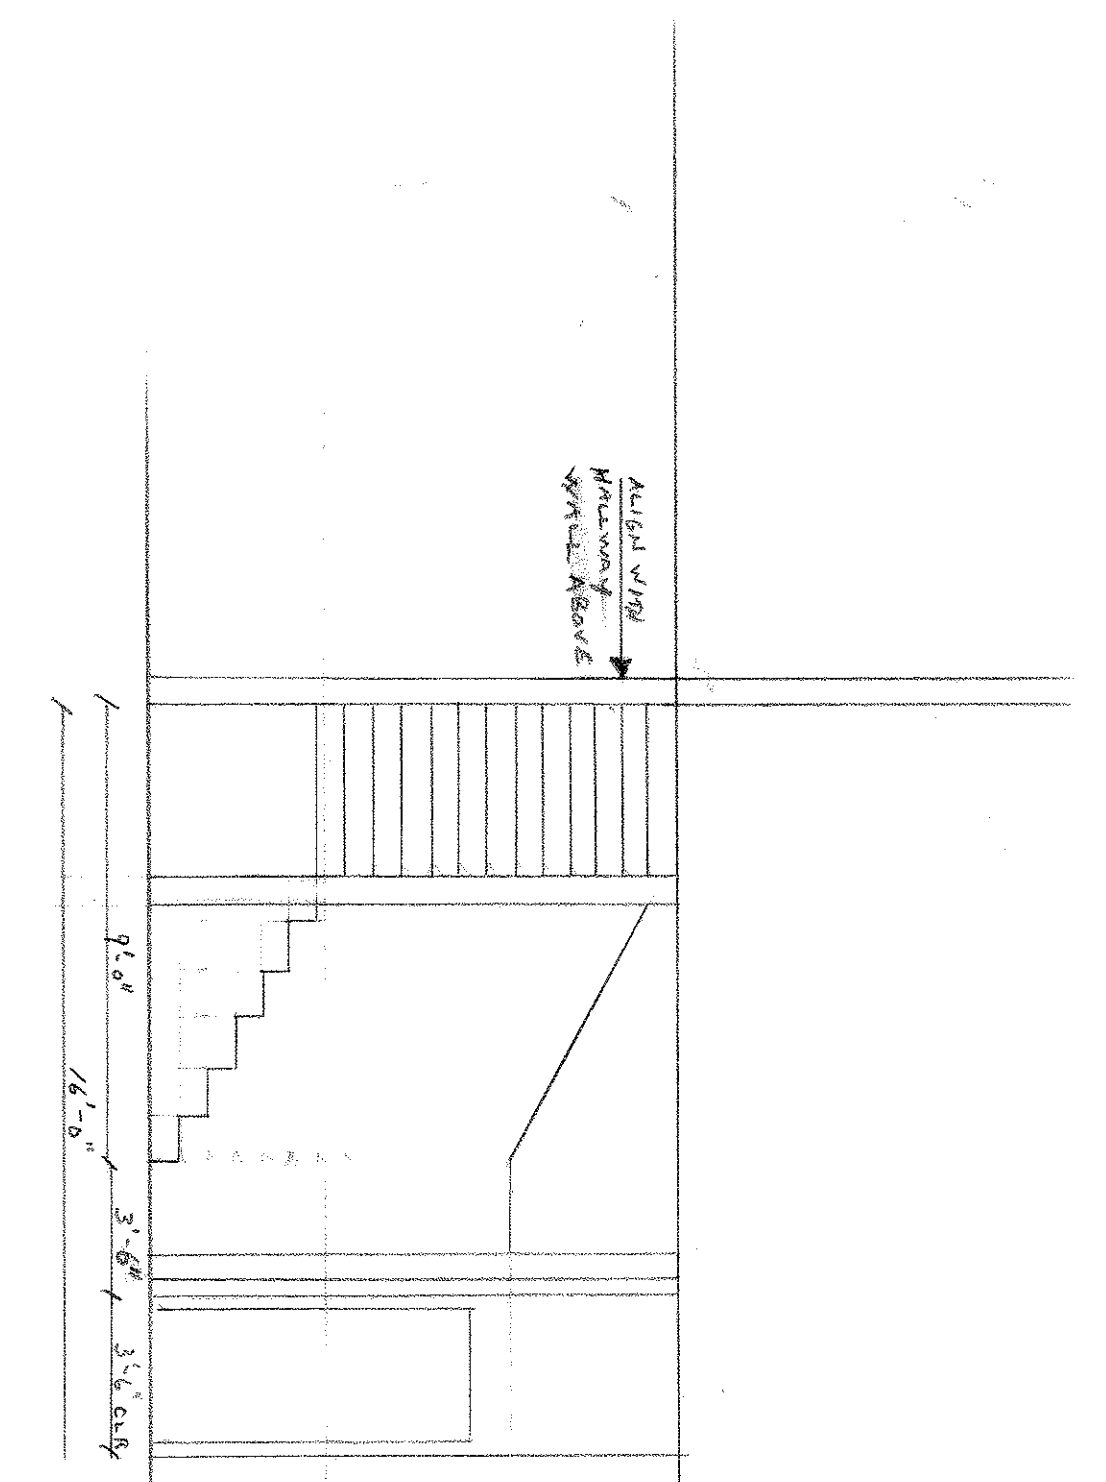
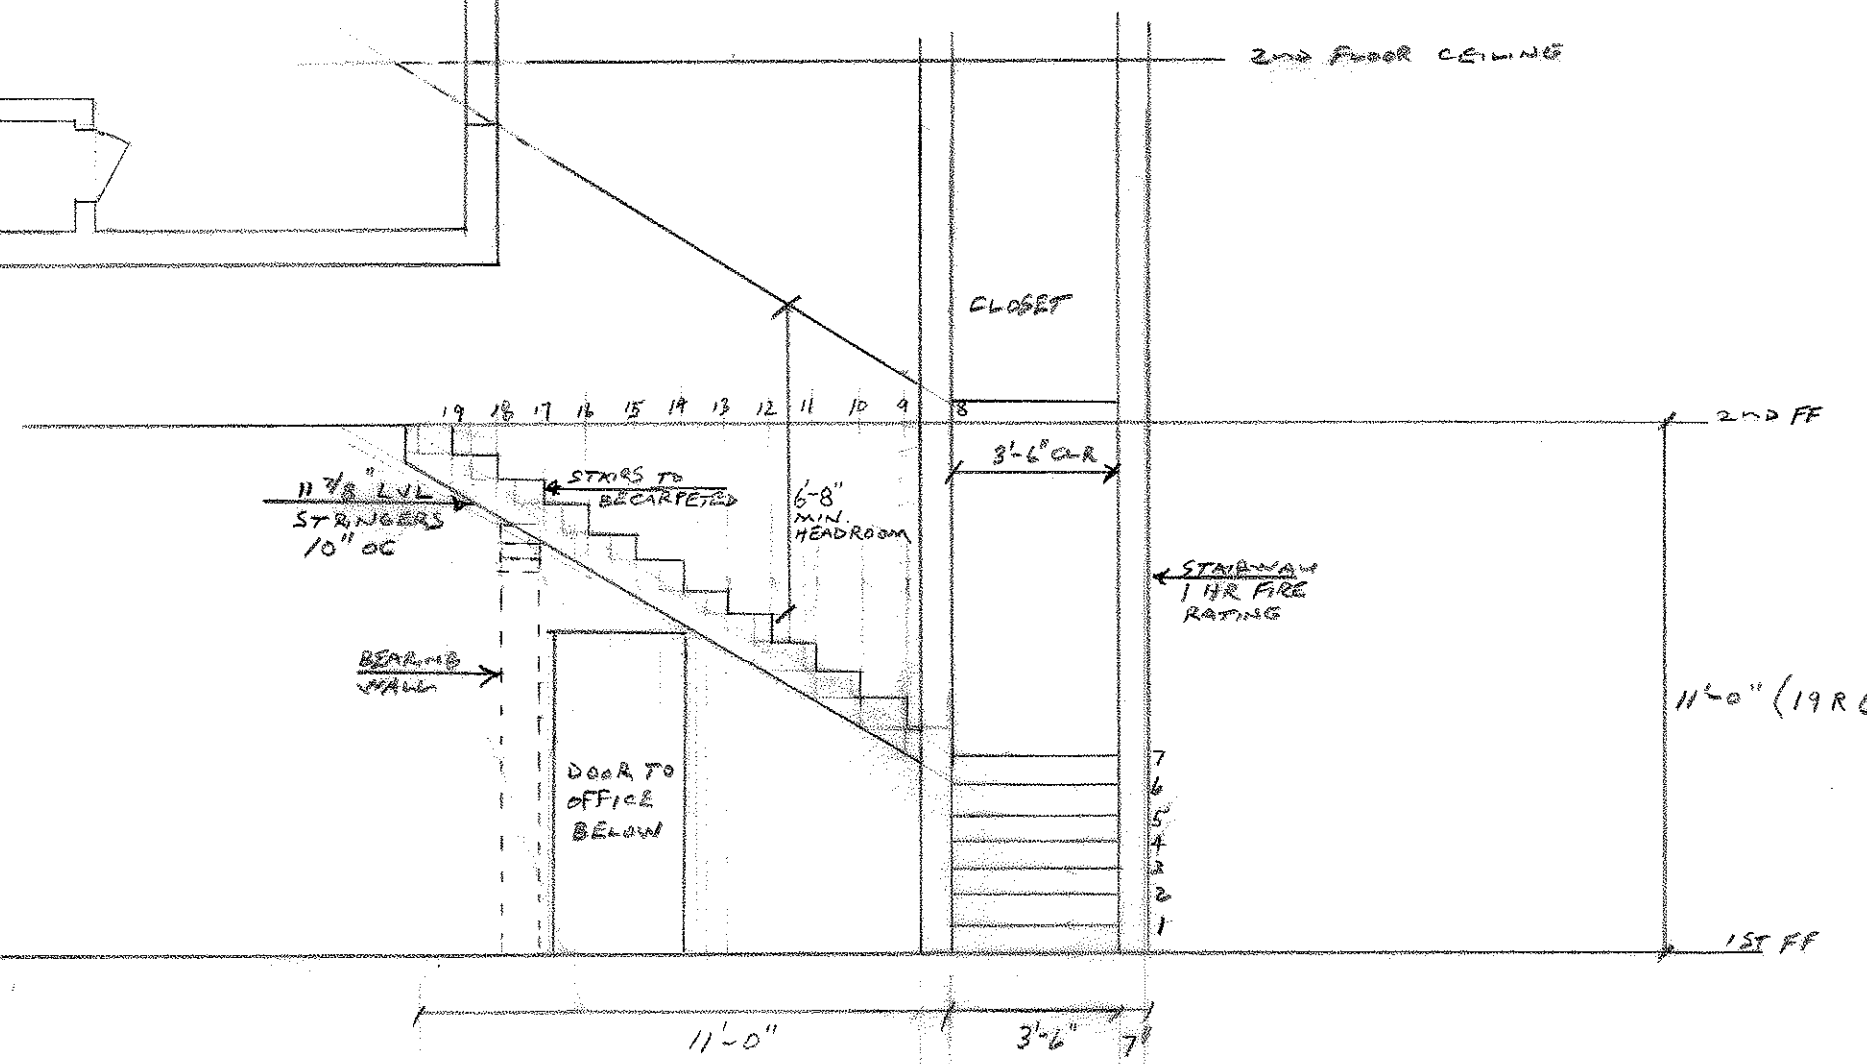


NOTE: HEADER FOR NEW WINDOWS - 3-2XB 2 1/2" PLY

SEWALL ASSOCIATES, INC. P.O. Box 6610 PORTLAND, MAINE 04103 (207) 774-4755 FAX (207) 774-5448	JOB 203 ANDERSON STREET 2ND FL.	
	SHEET NO. _____	OF _____
	CALCULATED BY S. SEWALL	DATE 5-31-11
	CHECKED BY _____	DATE _____
	SCALE 1/4" = 1'	

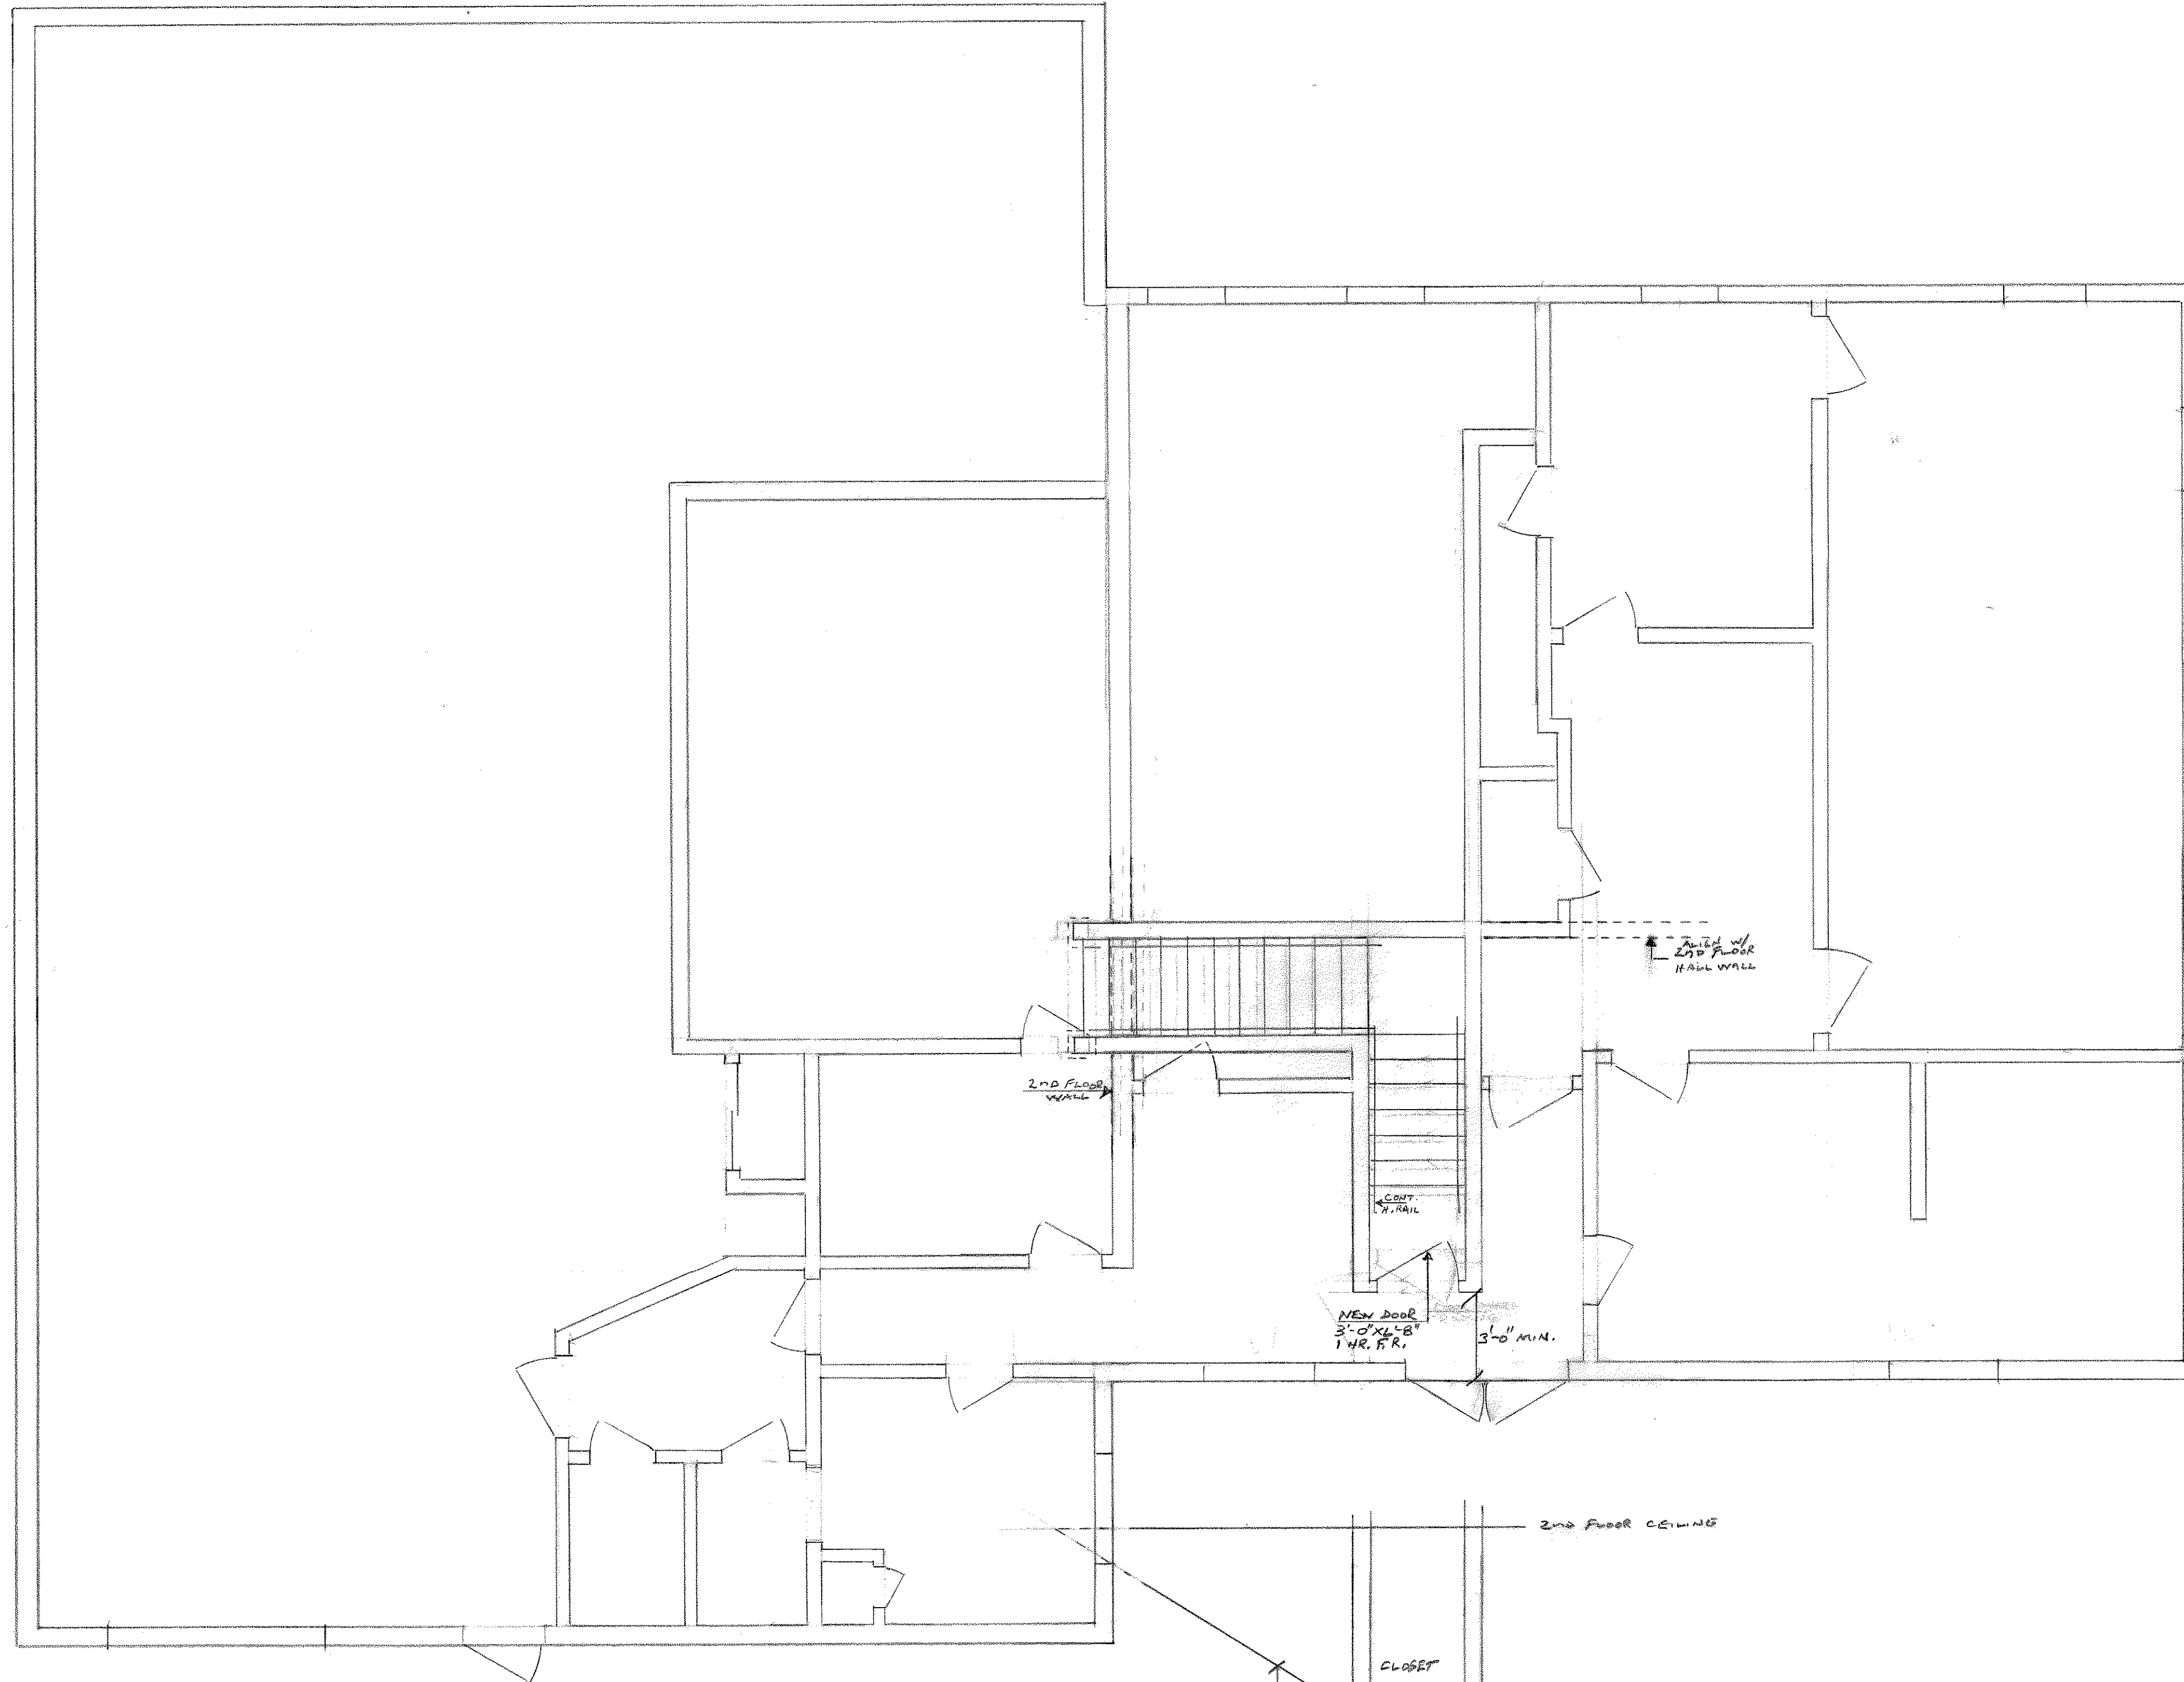

SEWALL ASSOCIATES, INC.
 PORTLAND, MAINE
 (207) 774-4755
 Fax (207) 774-5448

JOB 203 ANDERSON ST. 1ST FL. STAIR DETAILS
 SHEET NO. 2 OF 2
 CALCULATED BY S. SEWALL DATE 6-6-11
 CHECKED BY DATE
 SCALE 1/4" = 1'