

- FIRST FLOOR FRAMING PLAN NOTES:**
1. LOCATE PROPOSED COLUMNS TO ALIGN WITH MIDPOINT BETWEEN VERTS OF (E) FIRST FLOOR DOUBLE TEES AND BESIDE UPPER LEVEL CORRIDOR WALLS. FIELD VERIFY AND ADJUST AS REQUIRED.
 2. LOCATE AS CLOSE TO MIPPOINT OF VERTS OF (E) FIRST FLOOR DOUBLE TEES AND IN UPPER LEVEL CORRIDOR WALL. DO NOT DISTURB UNIT SIDE OF WALL - COLUMN PLACEMENT SHALL BE ACCESSED THRU CORRIDOR.

A1 STRUCTURAL PLAN - FIRST FLOOR FRAMING

E1 TYPICAL COLUMN THRU FLOOR DETAIL

E3 TYPICAL COLUMN THRU FLOOR DETAIL

SF-100



STRUCTURAL - FIRST FLOOR FRAMING PLAN

BAYVIEW APARTMENTS
STRUCTURAL UPGRADE
PORTLAND, MAINE

Date: 10-28-2010
Drawn By: PED
Checked By: LAW
Project Mgr: WPF
Project No: 10088
Cad File: 10088_S.dwg
Graphic Scale: 0 1"

REVISIONS

NUMBER	DATE	BY	DESCRIPTION

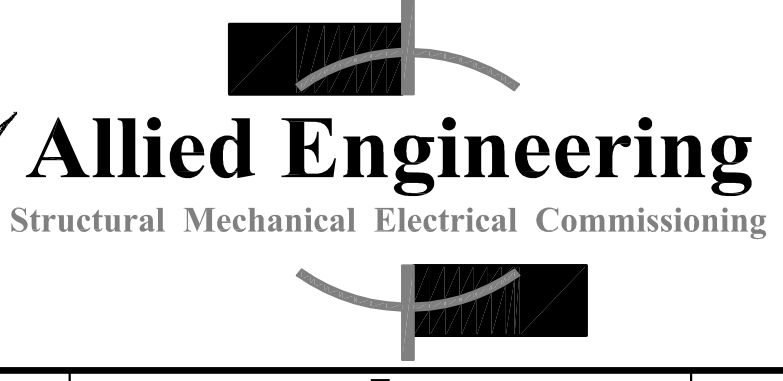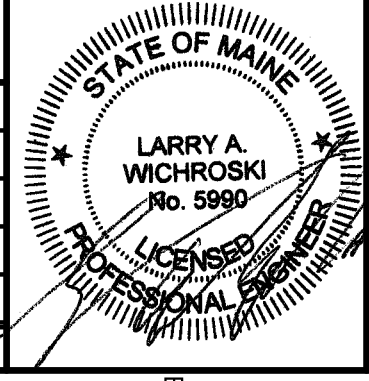

160 Veranda Street
Portland, Maine 04103
T: 207.221.2260
F: 207.221.2266
Web: www.allied-eng.com