

- ROOF FRAMING PLAN NOTES:**
1. LOCATE PROPOSED COLUMNS TO ALIGN WITH MIDDPOINT BETWEEN WEBS OF (E) FIRST FLOOR DOUBLE TEES AND BESIDE UPPER LEVEL CORRIDOR WALLS. FIELD VERIFY AND ADJUST AS REQUIRED.
 2. LOCATE AS CLOSE TO MIDDPOINT OF WEBS OF (E) FIRST FLOOR DOUBLE TEES AND UPPER LEVEL CORRIDOR WALL DO NOT DISTURB UNITSIDE OF WALL. COLUMN PLACEMENT SHALL BE ACCESSED THRU CORRIDOR.
 3. (E) ROOF PLANK MAY CHANGE DIRECTION - THEREFORE NOT REQUIRING SUPPORT. FIELD VERIFY NEED FOR PROPOSED BEAM.
 4. REPLACE AND/OR REPAIR (E) CEILINGS AND WALLS TO MATCH (E).



A1 STRUCTURAL PLAN - ROOF FRAMING

REVISIONS				
NUMBER	DATE	BY	DESCRIPTION	

Date: 10-28-2010
 Drawn By: PED
 Checked By: LAW
 Project Mgr: WPF
 Project No: 10088
 Cad File: 10088_S.dwg
 Graphic Scale: 0 1"

STRUCTURAL - ROOF FRAMING PLAN
BAYVIEW APARTMENTS STRUCTURAL UPGRADE
 PORTLAND, MAINE

SF-101

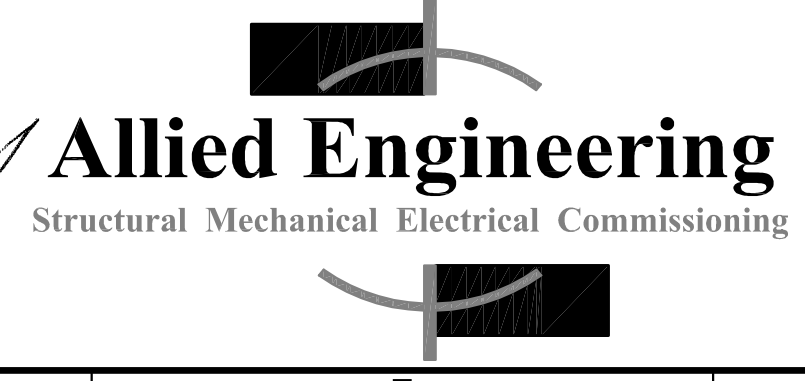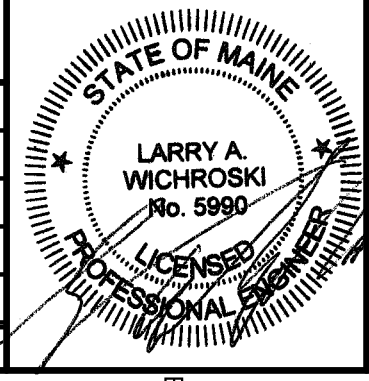

160 Veranda Street
 Portland, Maine 04103
 T: 207.221.2260
 F: 207.221.2266
 Web: www.allied-eng.com