




1 MAIN LEVEL: EXISTING CONDITIONS
SCALE: 1/8" = 1'-0"

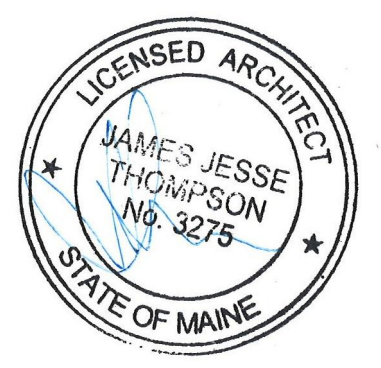

CODE REVIEW: NEW TASTING ROOM