5/12/15, 3:10 PM: /Volumes/DESIGN/_ACTIVE-CLIENTS/UFF-Urban Farm Ferment/UFF-04 ARCHICAD/UFF-20150512-NewTasting.pln


KAPLAN THOMPSON ARCHITECTS

424 fore st., portland, me 04101 207-842-2888 fax:842-2828



CODE REVIEW: NEW TASTING ROOM

RENOVATION URBAN FARM FERMENTARY 200 ANDERSON ST PORTLAND, ME

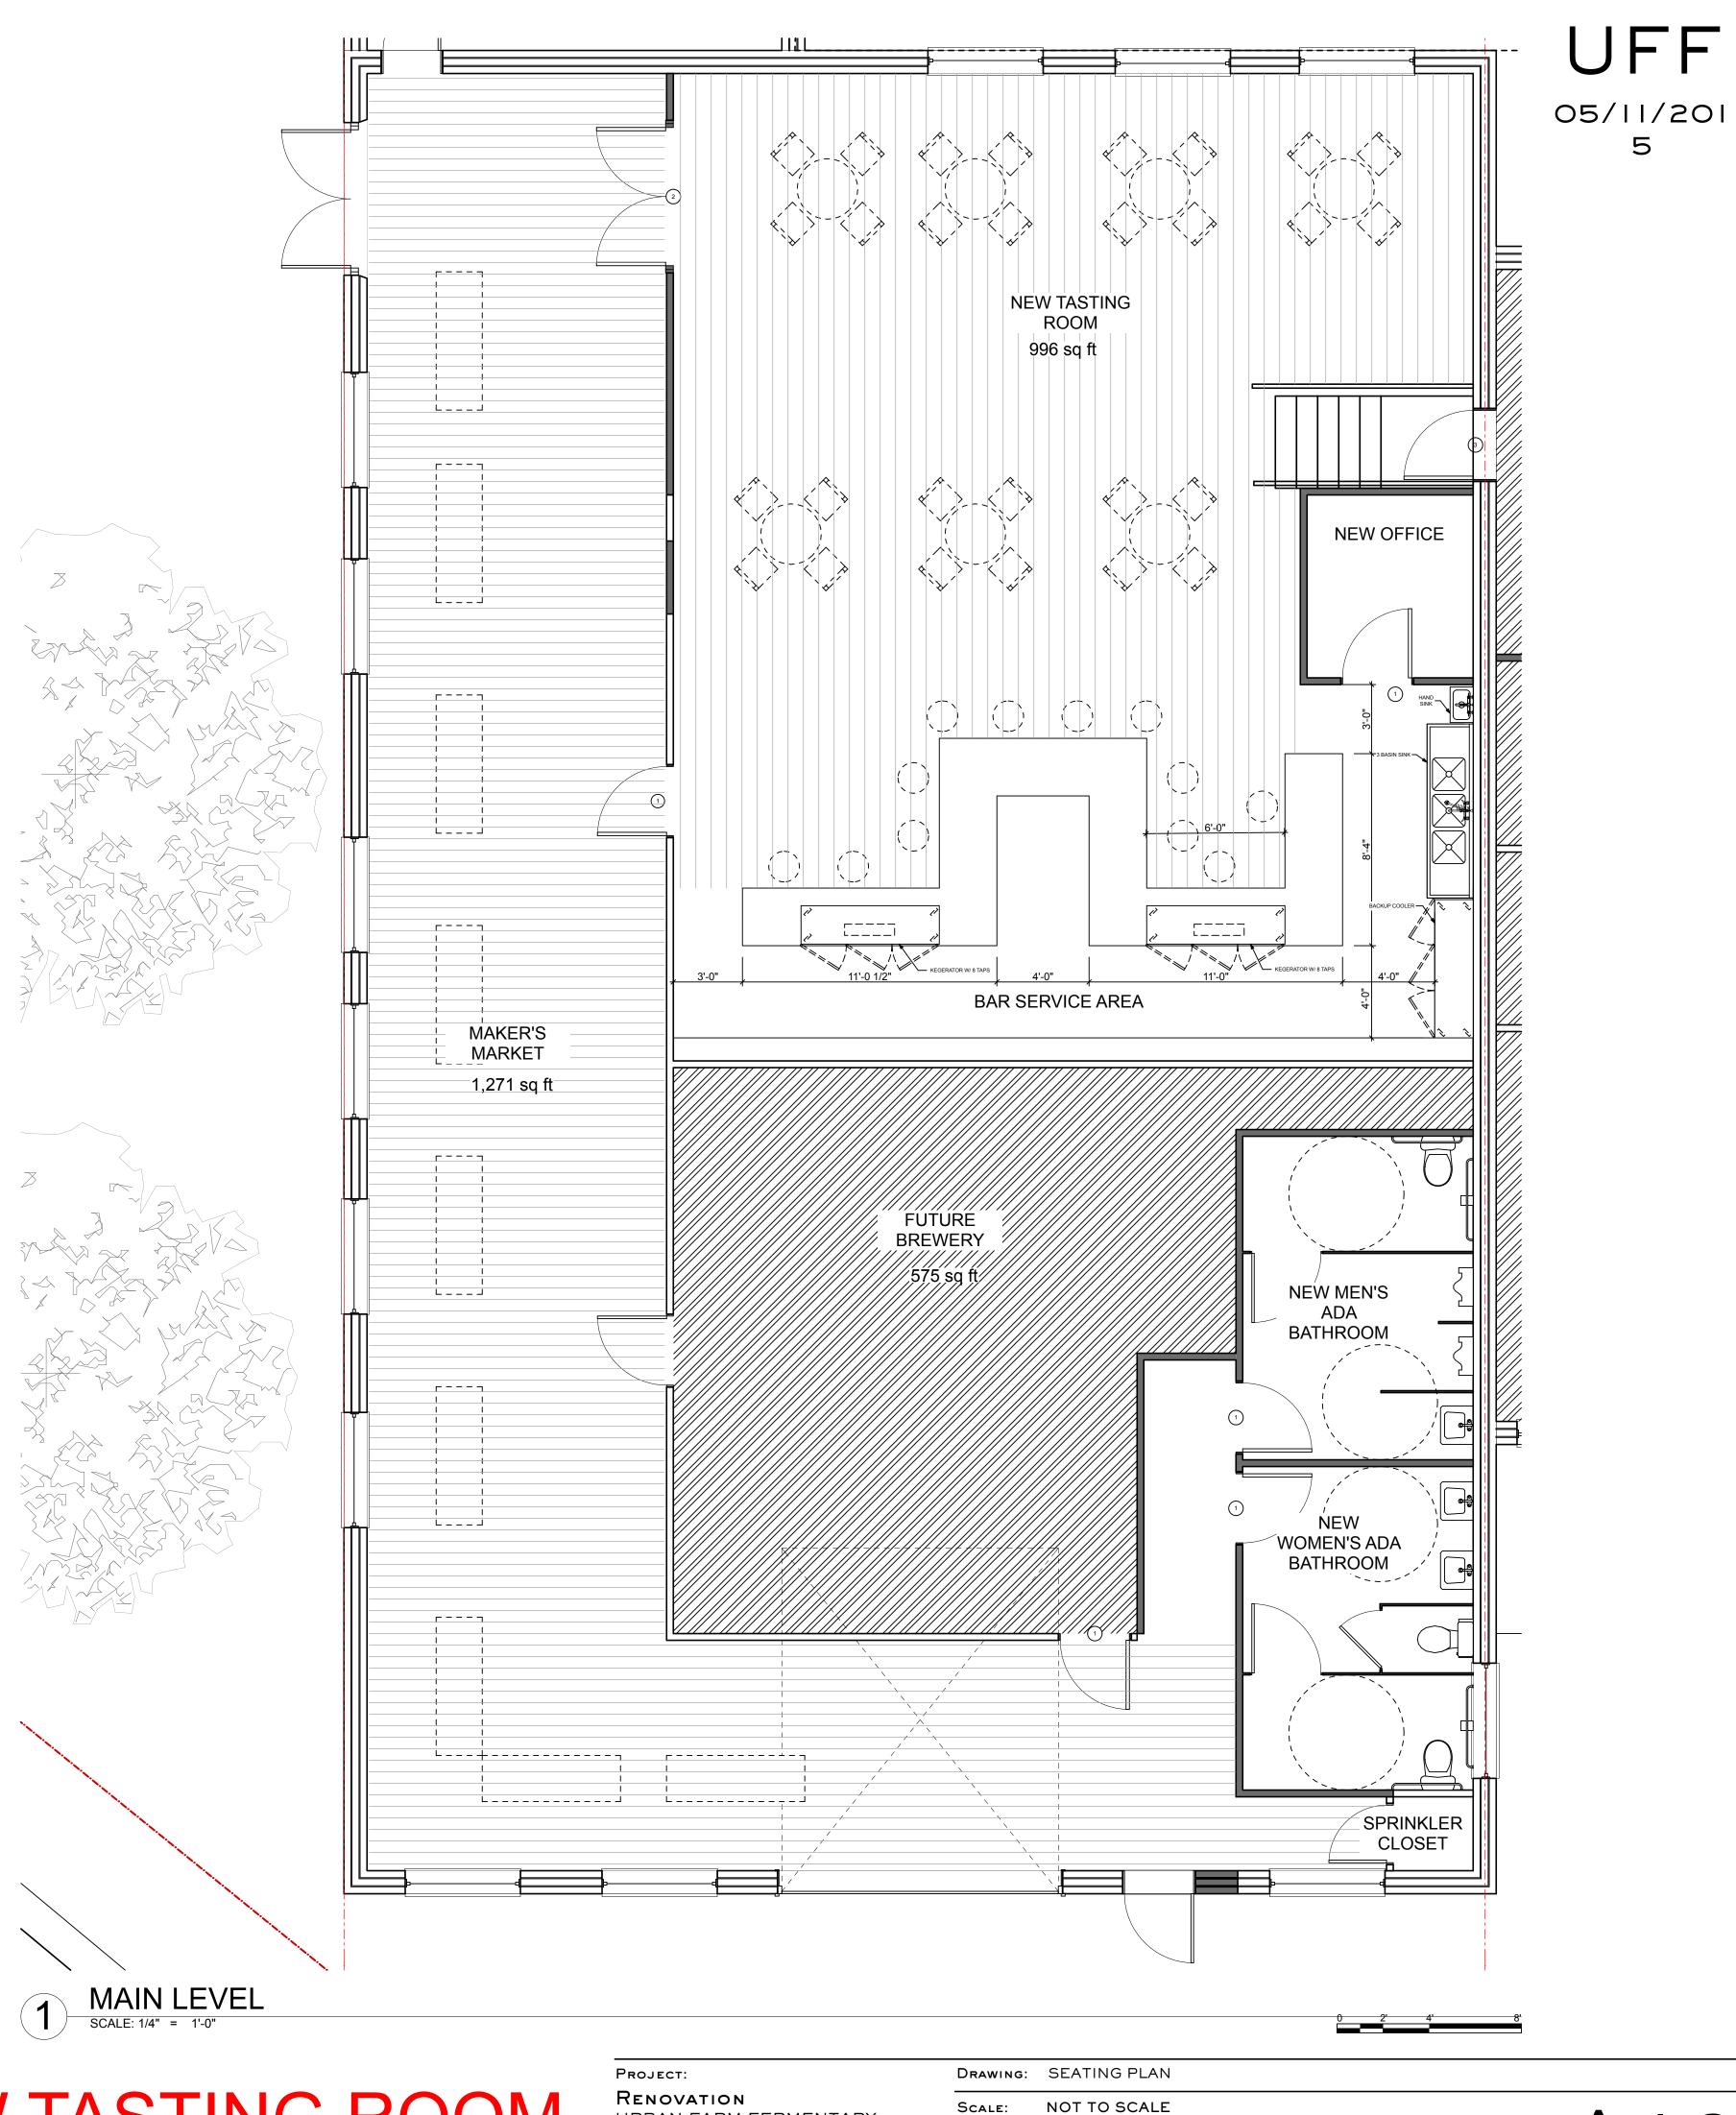

A-1.3

UFF

5

MAY 11, 2015 Date:

REVISED: MAY 12, 2015