


1 MAIN LEVEL  
SCALE: 1/4" = 1'-0"

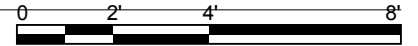

# CODE REVIEW: NEW TASTING ROOM