


WALL LEGEND	
	EXISTING WALL TO REMAIN
	WALL TO BE REMOVED
	NEW WALL
	1 HR FIRE RATED WALL

**PLAN NOTES**

1.) NON-DEMISING AND NON-FIRE RATED WALLS AROUND RESTROOMS TO BE 10' HIGH

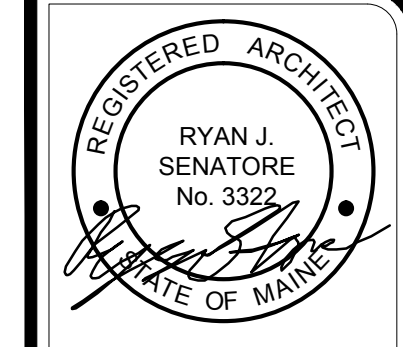

© 2014 RYAN SENATORE ARCHITECTURE

RENOVATIONS TO  
**170 ANDERSON STREET**  
 PORTLAND, MAINE



**RYAN SENATORE ARCHITECTURE**  
 585 CONGRESS STREET  
 SUITE 304  
 PORTLAND, MAINE 04101  
 207.650.6414  
 senatorearchitecture.com

CONSULTANTS:  
 STRUCTURAL  
 Structural Integrity  
 77 Oak Street  
 Portland, ME 04101  
 207.774.4814

REVISIONS:

DATE: MAY 09, 2014  
 PROJECT No. 1416  
 DRAWN BY: RJS / RRT  
 CHECKED BY: RJS  
 SCALE: AS NOTED

SHEET TITLE:  
**FLOOR PLAN**

**A1-0**