


**REFLECTED CEILING PLAN NOTES**

- 1.) GENERAL LIGHTING NOT SHOWN ON THIS PLAN
- 2.) G.C. TO PROVIDED CODE REQUIRED EMERGENCY LIGHTING AND EXIT SIGNS

**LIGHTING KEY**

- A = SURFACE MOUNTED CEILING FULL CUT OFF DOWN LIGHT "GRAY COLOR"
- B = LED WALL MOUNTED FULL CUT OFF DOWN LIGHT "GRAY COLOR"

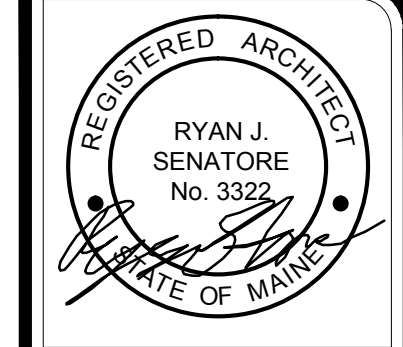

© 2014 RYAN SENATORE ARCHITECTURE

**RENOVATIONS TO**  
**170 ANDERSON STREET**  
**PORTLAND, MAINE**



**RYAN SENATORE ARCHITECTURE**  
 565 CONGRESS STREET  
 SUITE 304  
 PORTLAND, MAINE 04101  
 207.650.6414  
 senatorearchitecture.com

**CONSULTANTS:**  
**STRUCTURAL:**  
 77 Oak Street  
 Portland, ME 04101  
 207.774.4814

**REVISIONS:**

DATE:	MAY 09, 2014
PROJECT No:	1416
DRAWN BY:	RJS / RRT
CHECKED BY:	RJS
SCALE:	AS NOTED

**SHEET TITLE:**  
**REFLECTED CEILING PLAN**

**A1-1**

1 REFLECTED CEILING PLAN  
10'-0" = 1'-0"

