



RYAN SENATORE ARCHITECTURE
565 CONGRESS STREET SUITE 304
PORTLAND, MAINE 04101
207-650-6414
senatorearchitecture.com


CONSULTANTS:
STRUCTURAL
Integrity
77 Oak Street
Portland, ME 04101
207-774-6414

REVISIONS:

DATE: MAY 09, 2014
PROJECT No. 1416
DRAWN BY: MKL
CHECKED BY: AGJ
SCALE: AS NOTED



SHEET TITLE:
NEW WORK STRUCTURAL PLAN

S1-1

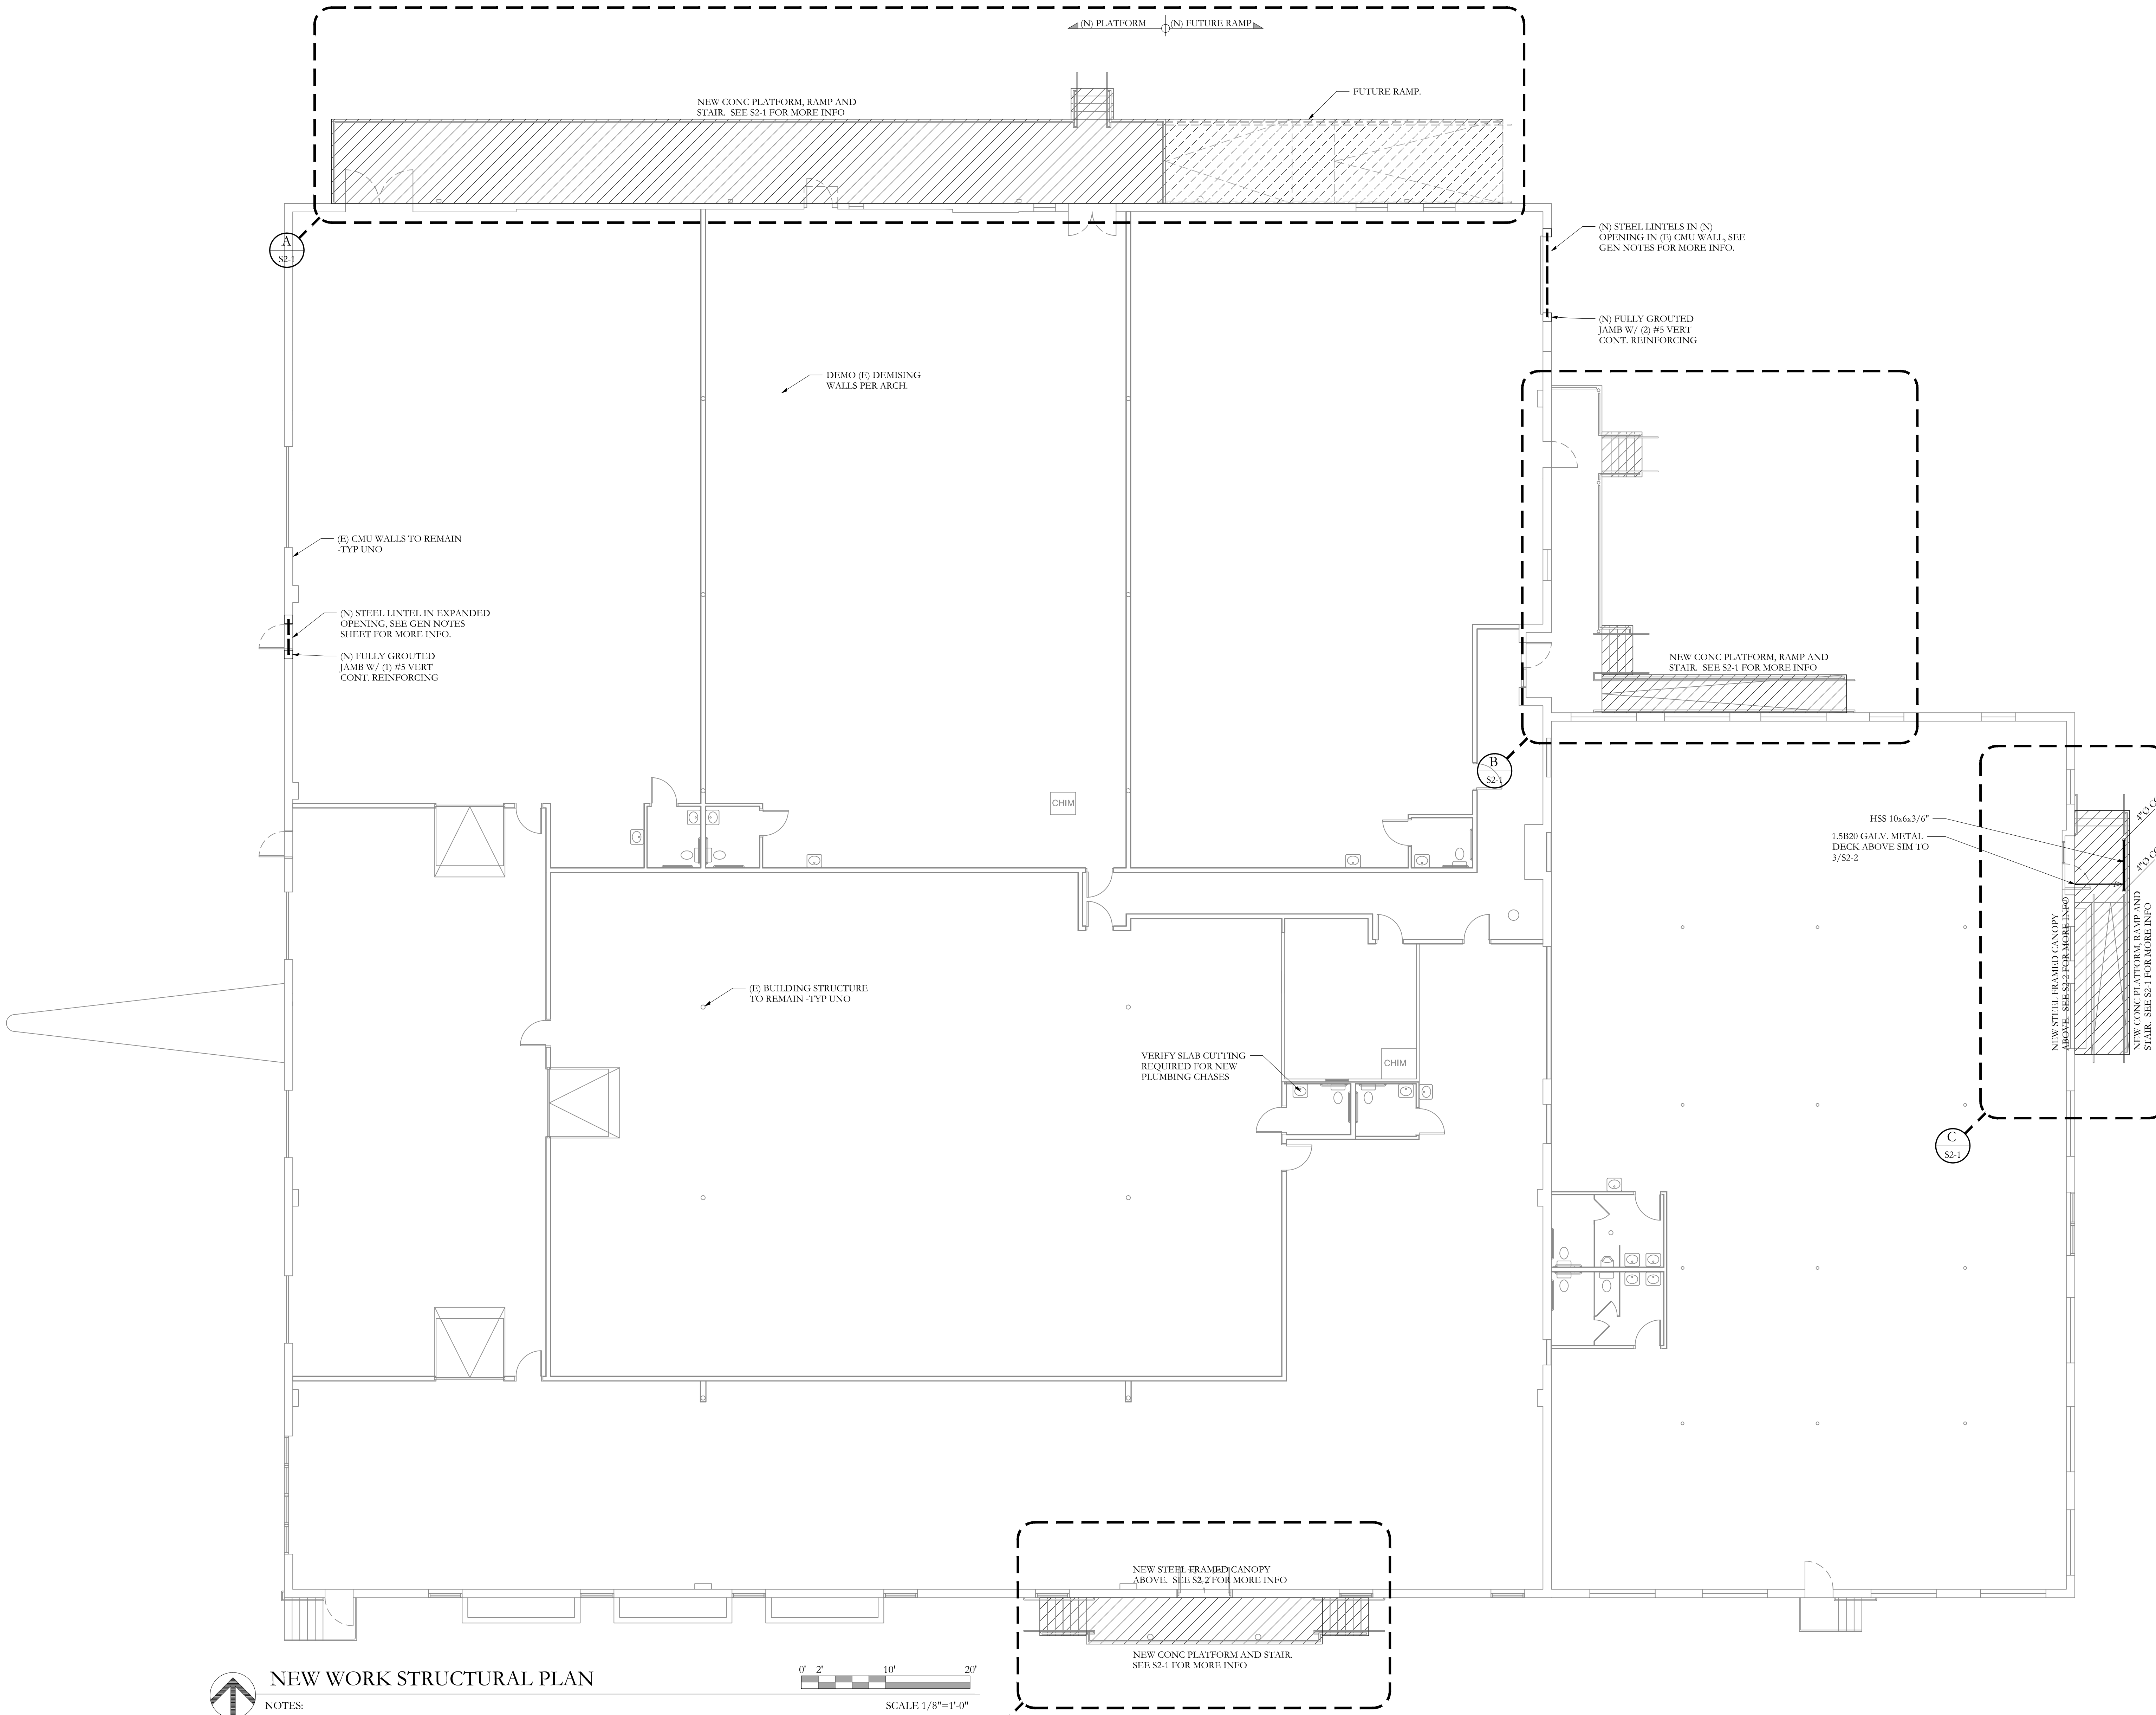

NEW WORK STRUCTURAL PLAN

- NOTES:
1. VERIFY ALL DIMENSIONS IN FIELD AND WITH ARCH.
 2. SEE S1-0 FOR STRUCTURAL GENERAL NOTES.
 3. NEW HANDRAILS PER ARCH-TYP.
 4. ALL EXPOSED STEEL TO BE HOT DIP GALV.

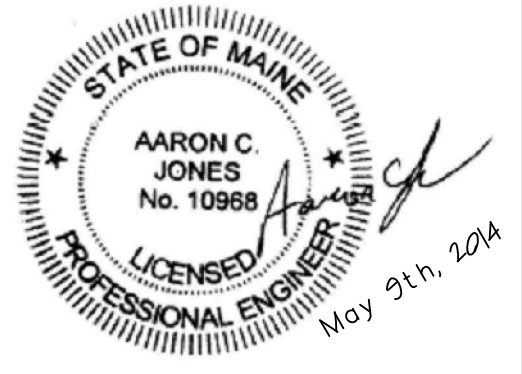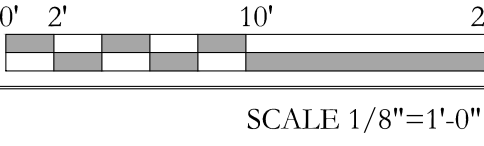

Structural Integrity
Consulting Engineers
77 Oak Street
Portland, ME, 04101
p: 207-774-6414
f: 866-793-7835
www.structuralintegrity.com
BUILD WITH CONFIDENCE
© 2014 Aaron C. Jones, PE
SIF 14.0059