


- TYP FOUNDATION PLAN NOTES**
- NOTES:
1. ALL CONCRETE REINFORCING STEEL PER PLANS AND SECTIONS.
 2. STEP IN TOP OF FOUNDATION WALL IS INDICATED THUS: AND SHOWS LOWER SIDE OF WALL.
 3. SEE S-1.0 FOR STRUCTURAL GENERAL NOTES.
 4. FOOTING TO BEAR 4'-6" MIN BELOW GRADE.
 5. T.O. FOOTINGS ARE INDICATED THUS: (XX-XX")
 6. STEP IN TOP OF FOOTING IS INDICATED THUS: AND SHOWS LOWER FOOTING.
 7. ALL EXPOSED STEEL TO BE HOT DIP GALV. -TYP.

FOOTING SCHEDULE

MARK	SIZE	REINFORCING
F2	1'-10" x CONT x 10" D	(2) #5 CONT. & #4 TRANS @ 32"
F3.5	3'-6" W x CONT. x 12" D	#4 CONT. @ 12" & #4 TRANS @ 12"

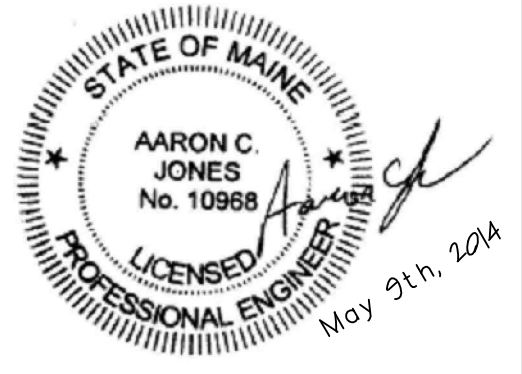

REVISIONS:

DATE	BY	DESCRIPTION
MAY 09, 2014	MLK	1416
	AGJ	1416

DATE: MAY 09, 2014
PROJECT No. 1416
DRAWN BY: MLK
CHECKED BY: AGJ
SCALE: AS NOTED
SHEET TITLE: PLAN DETAILS