


WALL LEGEND	
	EXISTING WALL TO REMAIN
	WALL TO BE REMOVED
	NEW WALL
	1 HR FIRE RATED WALL

PLAN NOTES

- NON-DEMISING AND NON-FIRE RATED WALLS AROUND RESTROOMS TO BE 10" HIGH
- ALL CONCRETE TO HAVE AN ARCHITECTURAL FINISH, OR ALUMN. FORMS, G.C. TO PROVIDE SAMPLE TO OWNER FOR APPROVAL PRIOR TO COMMENCING WORK

DRAWING REFLECTS REVISIONS NOT IN CONTRACT (LEAVE ENTRIES AS IS)

1 FLOOR PLAN
1/8" = 1'-0"

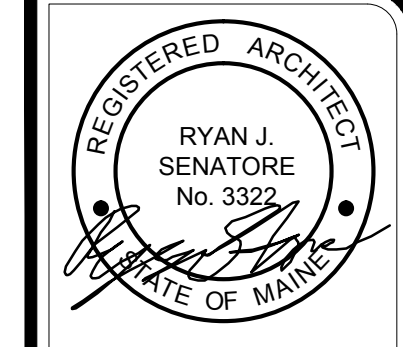

© 2014 RYAN SENATORE ARCHITECTURE

RENOVATIONS TO
170 ANDERSON STREET
PORTLAND, MAINE



RYAN SENATORE ARCHITECTURE
585 CONGRESS STREET
SUITE 304
PORTLAND, MAINE 04101
207.650.6414
senatorearchitecture.com

CONSULTANTS:
STRUCTURAL
Portland, Maine
77 Oak Street
Portland, ME 04101
207.774.8814

REVISIONS:
1 REVISION #1 - 06/26/14

DATE: JUNE 4, 2014
PROJECT No. 1416
DRAWN BY: RJS / RRT
CHECKED BY: RJS
SCALE: AS NOTED

SHEET TITLE:
FLOOR PLAN

A1-0