


**ELEVATION NOTES**

- 1.) FILL AND PATCH ALL HOLES AND OPENINGS IN WALLS AT LOCATION OF REMOVED ELEMENTS, PIPES, VENTS, ETC. TO MATCH ADJACENT WALL. PAINT FINISH TO MATCH ADJACENT WALL.
- 2.) ALL CONCRETE TO HAVE AN ARCHITECTURAL FINISH, OR ALUMN. FORMS, G.C. TO PROVIDE SAMPLE TO OWNER FOR APPROVAL PRIOR TO COMMENCING WORK

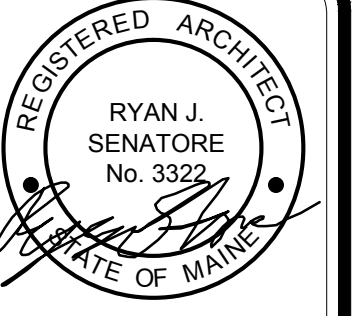

© 2014 RYAN SENATORE ARCHITECTURE

RENOVATIONS TO  
**170 ANDERSON STREET**  
 PORTLAND, MAINE



**RYAN SENATORE ARCHITECTURE**  
 565 CONGRESS STREET  
 SUITE 304  
 PORTLAND, MAINE 04101  
 207-650-8414  
 senatorearchitecture.com

CONSULTANTS:  
 STRUCTURAL:  
 Structural Integrity  
 77 Oak Street  
 Portland, ME 04101  
 207-774-4614

REVISIONS:  
 Δ REVISION #1 - 06/26/14

DATE: JUNE 4, 2014  
 PROJECT No. 1416  
 DRAWN BY: RJS / RRT  
 CHECKED BY: RJS  
 SCALE: AS NOTED

SHEET TITLE:  
**ELEVATIONS**

**A2-0**

