
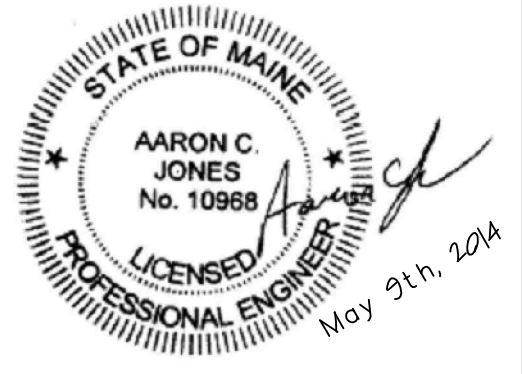


NEW WORK STRUCTURAL PLAN

- NOTES:
1. VERIFY ALL DIMENSIONS IN FIELD AND WITH ARCH.
 2. SEE S1-0 FOR STRUCTURAL GENERAL NOTES.
 3. NEW HANDRAILS PER ARCH -TYP.
 4. ALL EXPOSED STEEL TO BE HOT DIP GALV.
 5. ALL NEW SLABS, STAIRS, AND RAMPS EXTEND 1" PAST F.O. WALL BELOW.
 6. ALL NEW SLABS, STAIRS, AND RAMPS TO HAVE 1" CHAMFER AT TOP AND BOT OF SLAB OVERHANG.

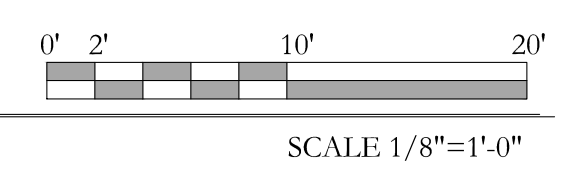

Structural Integrity
 Consulting Engineers
 77 Oak Street
 Portland, ME, 04103
 P: 207-774-4614
 F: 866-793-7835
 www.structuralintegrity.com
 BUILD WITH CONFIDENCE
 © 2014 Aaron C. Jones, PE
 SIF 14.0059

© 2014 RYAN SENATORE ARCHITECTURE

RENOVATIONS TO
170 ANDERSON STREET
 PORTLAND, MAINE



RYAN SENATORE ARCHITECTURE
 565 CONGRESS STREET SUITE 304
 PORTLAND, MAINE 04101
 207-650-6414
 senatorearchitecture.com

CONSULTANTS:
STRUCTURAL Integrity
 77 Oak Street
 Portland, ME 04101
 207-774-4614

REVISIONS:
 1 - JUNE 30th, 2014

DATE: JUNE 6th, 2014
 PROJECT No. 1416
 DRAWN BY: MKL
 CHECKED BY: AGJ
 SCALE: AS NOTED

SHEET TITLE:
NEW WORK STRUCTURAL PLAN

S1-1