

**NOTE: ALL CONCRETE TO HAVE ARCHITECTURAL FINISH OR BE ALUMINUM FORMED, G.C. TO PROVIDE SAMPLE TO OWNER FOR APPROVAL PRIOR TO COMMENCING WORK**

- TYP FOUNDATION PLAN NOTES**
- ALL CONCRETE REINFORCING STEEL PER PLANS AND SECTIONS.
  - STEP IN TOP OF FOUNDATION WALL IS INDICATED THUS: [Symbol] AND SHOWS LOWER SIDE OF WALL.
  - SEE S-1.0 FOR STRUCTURAL GENERAL NOTES
  - FOOTING TO BEAR 4'-6" MIN BELOW GRADE.
  - T.O. FOOTINGS ARE INDICATED THUS: (XX'-XX")
  - STEP IN TOP OF FOOTING IS INDICATED THUS: [Symbol] AND SHOWS LOWER FOOTING.
  - ALL EXPOSED STEEL TO BE HOT DIP GALV. -TYP.

FOOTING SCHEDULE		
MARK	SIZE	REINFORCING
F2	1'-10" x CONT. x 10" D	(2) #5 CONT. & #4 TRANS @ 32"
F3.5	3'-6" W x CONT. x 12" D	#4 CONT. @ 12" & #4 TRANS @ 12"




**RYAN SENATORE ARCHITECTURE**  
565 CONGRESS STREET  
SUITE 304  
PORTLAND, MAINE 04101  
207-650-6414  
senatorearchitecture.com

**CONSULTANTS:**  
STRUCTURAL: Structural Integrity  
77 Oak Street  
Portland, ME 04101  
207-774-8414

REVISIONS:  
A - JUNE 30th, 2014

DATE: JUNE 6th, 2014  
PROJECT No. 1416  
DRAWN BY: MKL  
CHECKED BY: AGJ  
SCALE: AS NOTED

SHEET TITLE:  
PLAN DETAILS

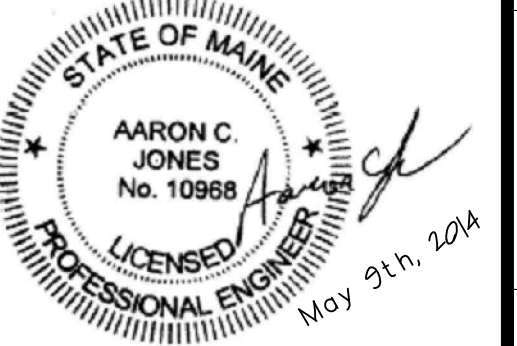

**Structural Integrity**  
Consulting Engineers  
77 Oak Street  
Portland, ME, 04101  
P: 207-774-8414  
F: 866-793-7835  
www.structuralintegrity.com  
BUILD WITH CONFIDENCE  
© 2014 Aaron C. Jones, PE  
SIF 14-0059