

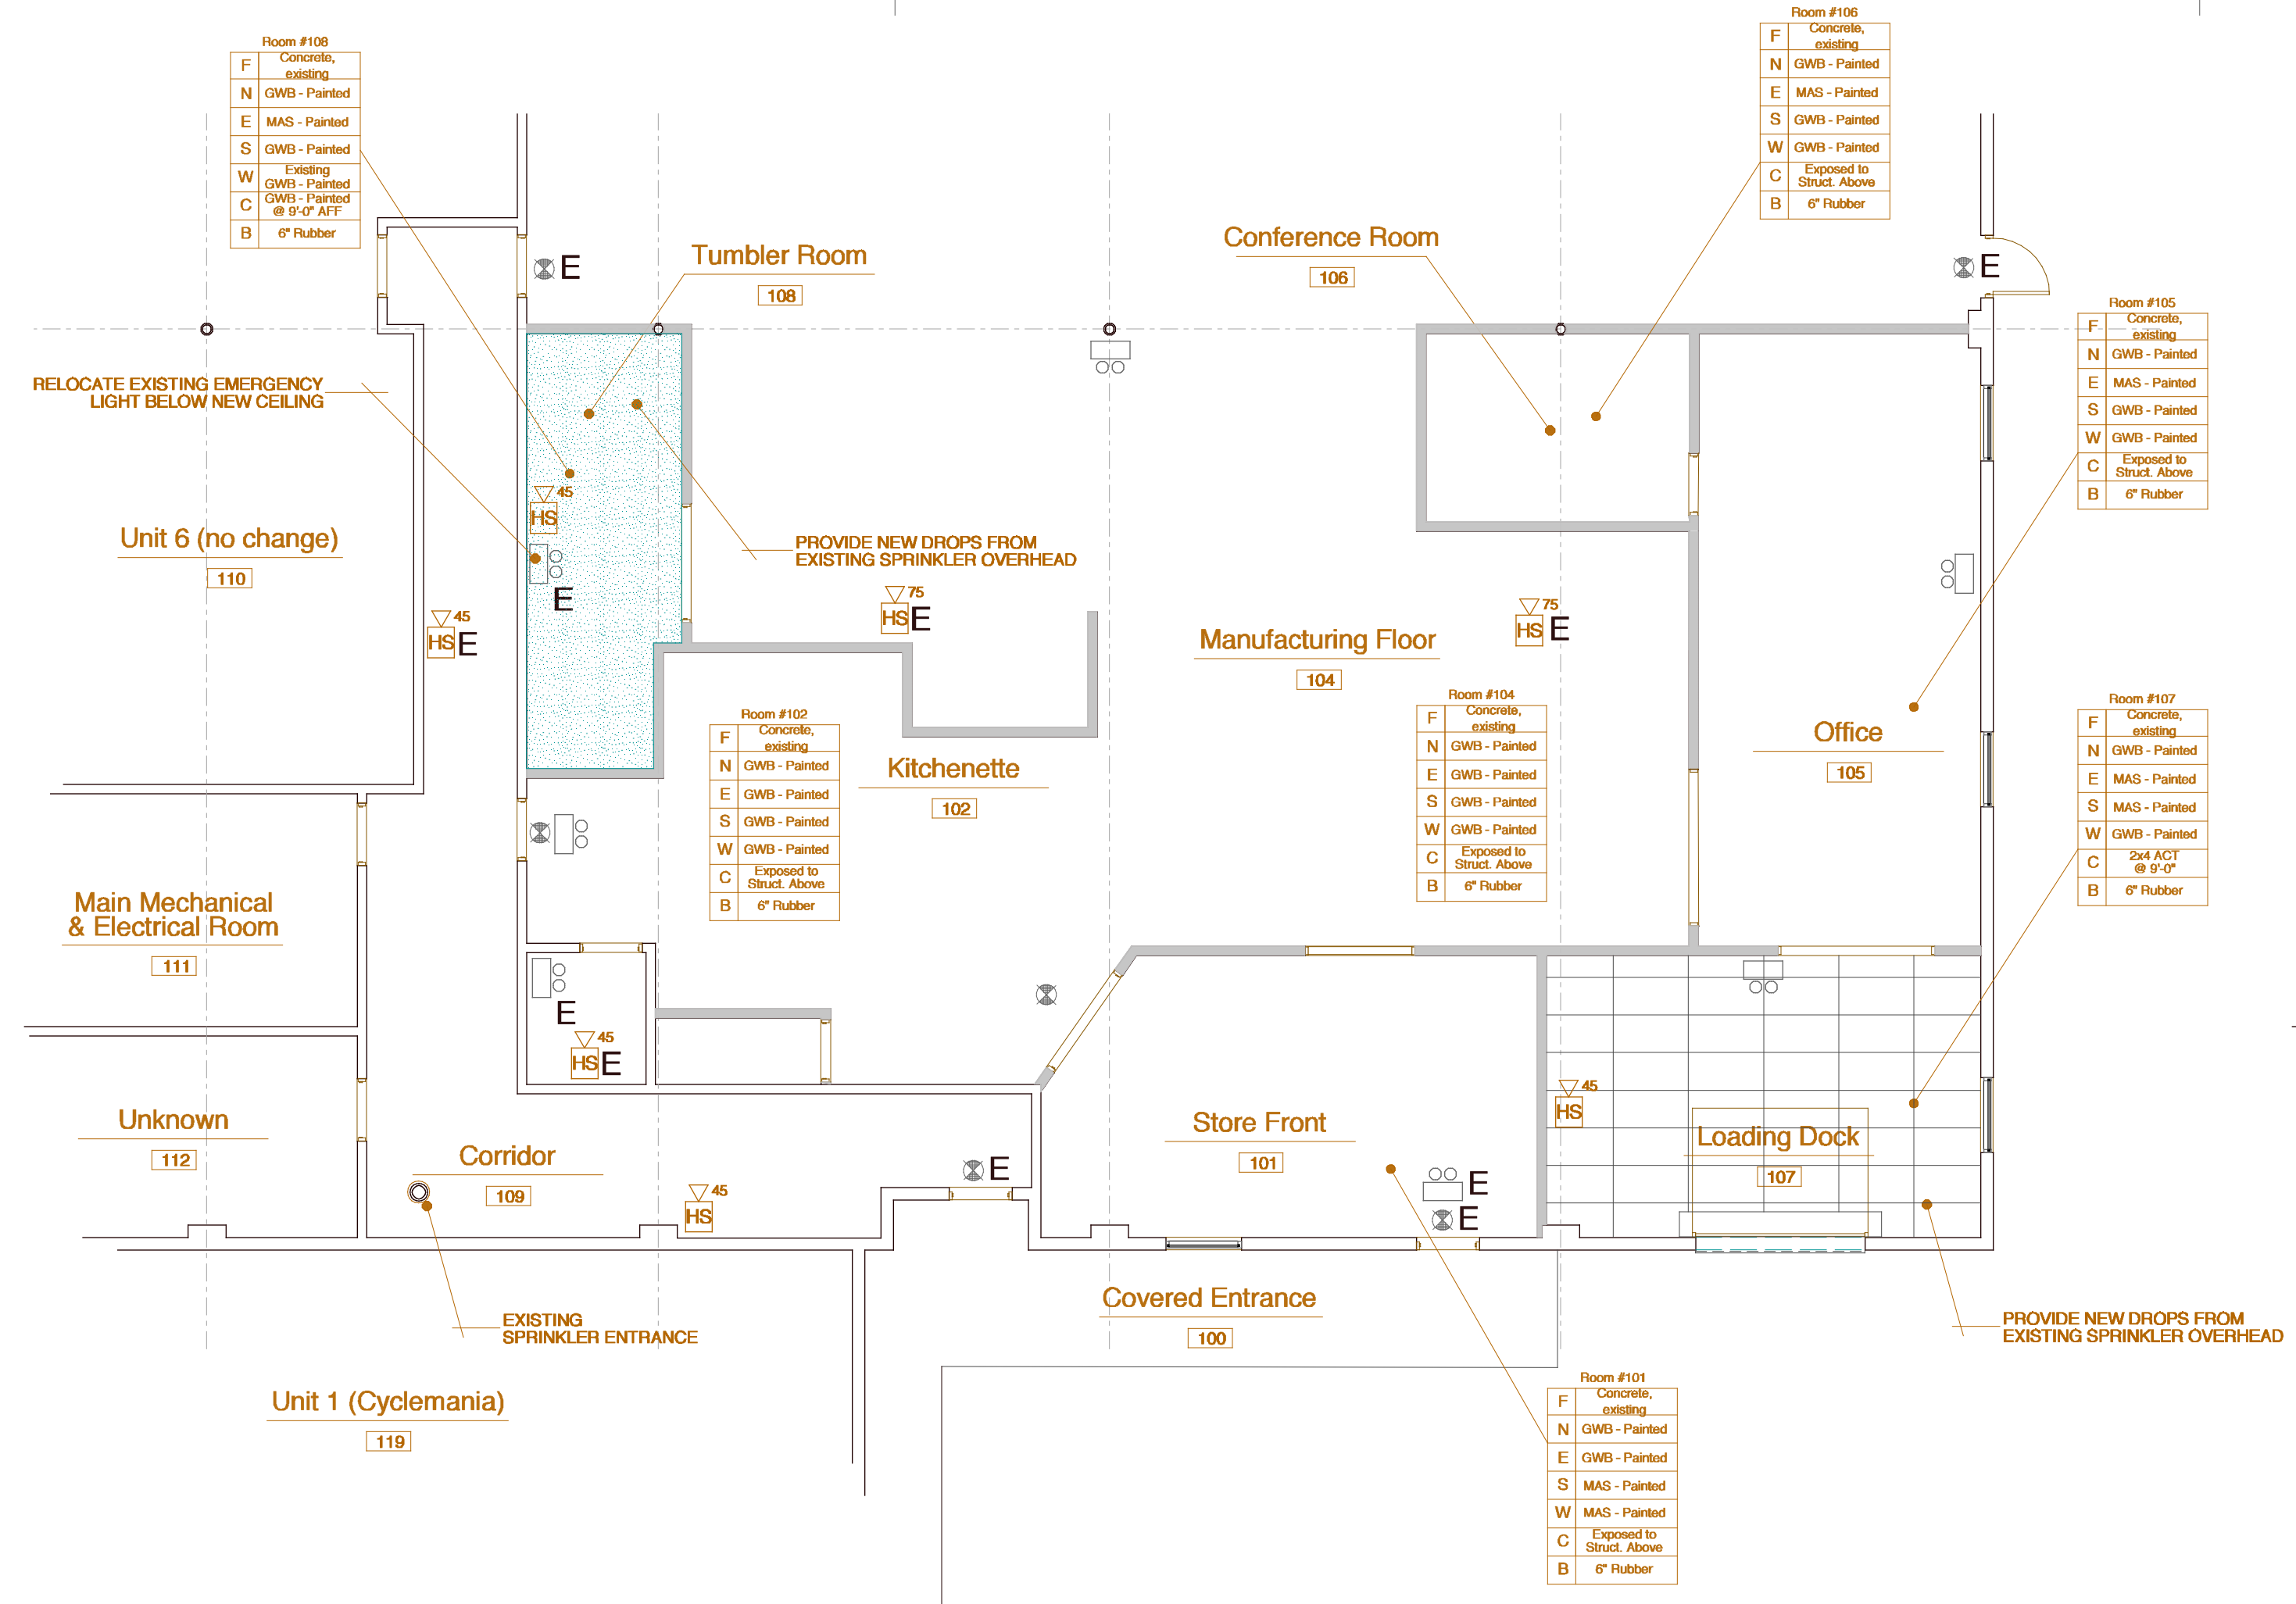
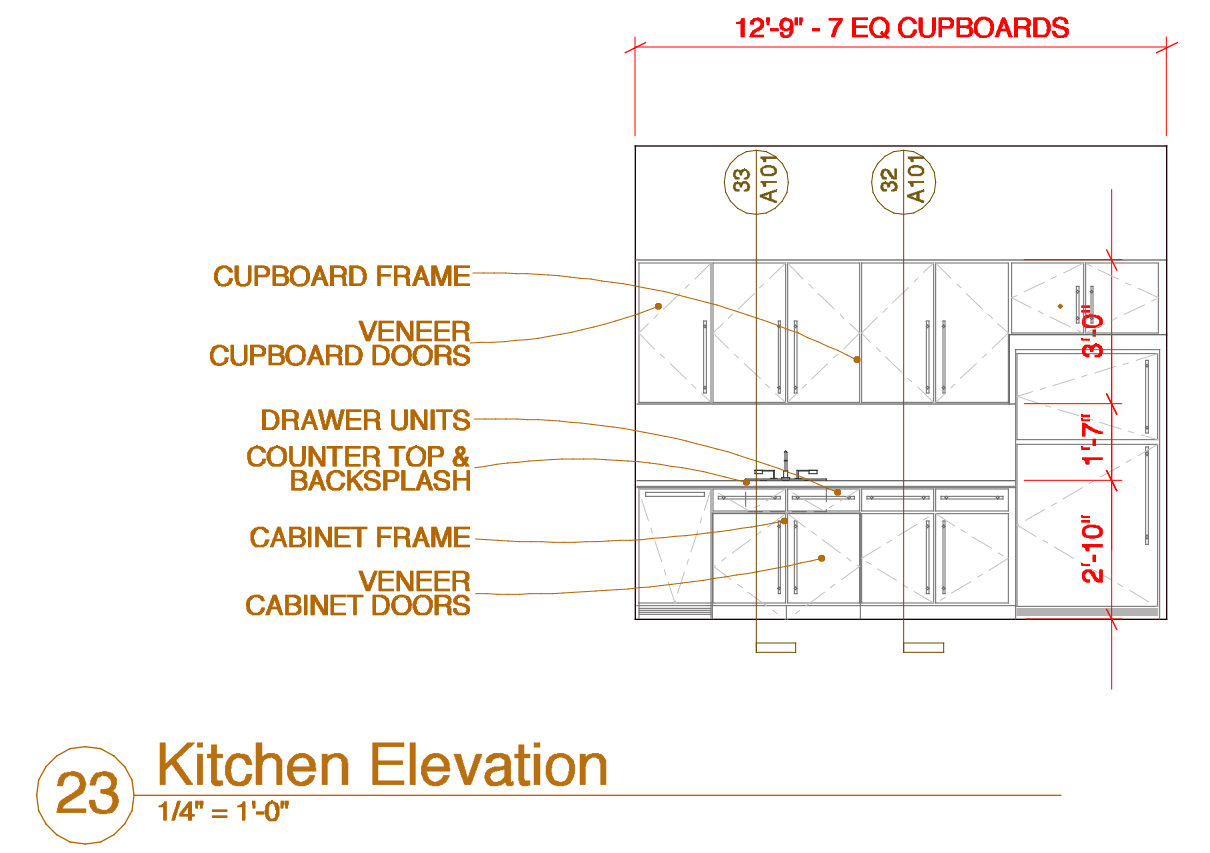
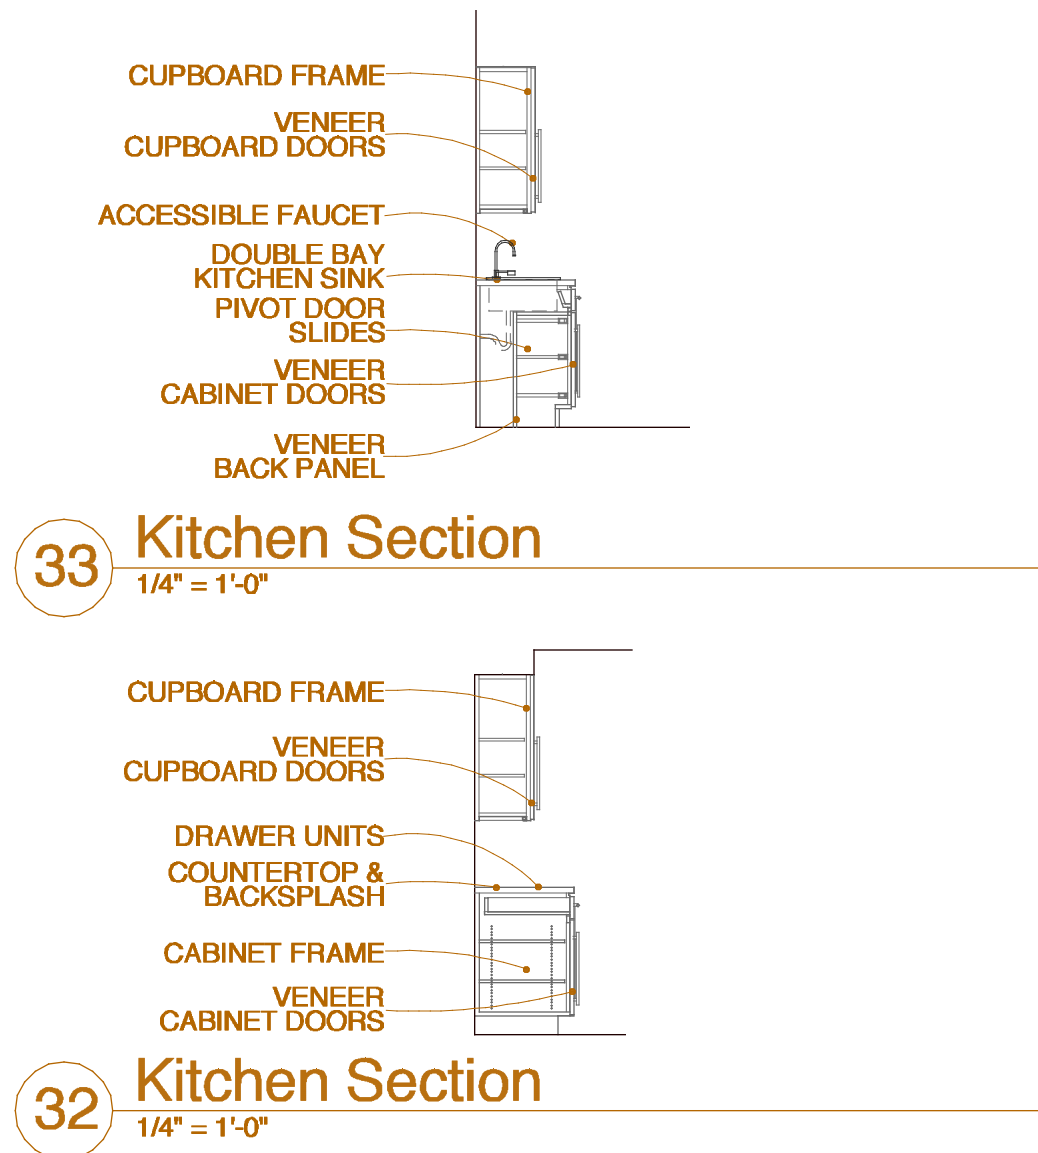
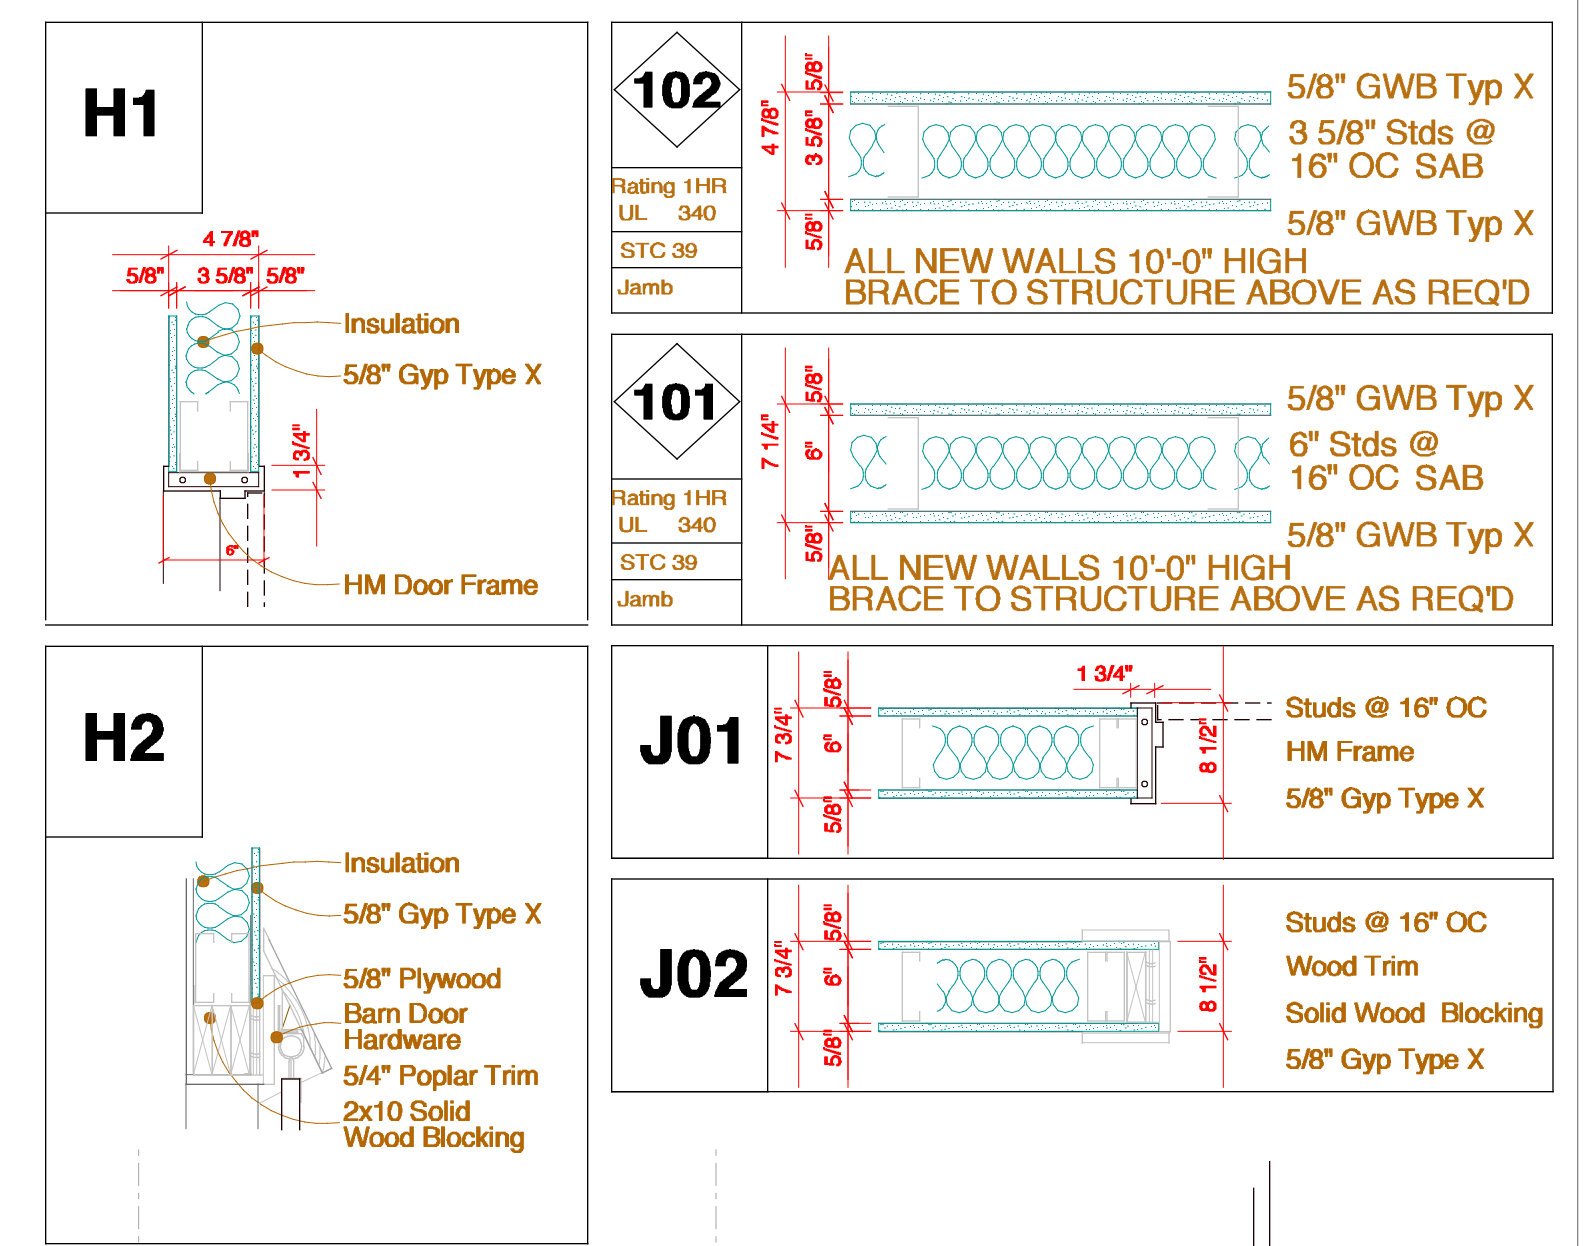


Frame & Door Schedule

DOOR NO.	LOCATION (opens into)	LABEL	FRAME			DOOR		THRESHOLD	UNDERCUT	HARDWARE	SECURITY	REMARKS				
			MATERIAL	TYPE	JAMB OPENING								DETAIL			
					WIDTH	HEIGHT	DEPTH						HEAD	JAMB		
101	Kitchenette- Room #102	none	HM	F1	6'-0"	6'-8"	7 3/4"	H1	J01	D2	WD	none	1/2"	A	--	none
102	Kitchenette- Room #102	none	HM	F1	3'-0"	6'-8"	7 3/4"	H1	J01	D1	WD	none	1/2"	A	--	none
103	Manufacturing - Room #104	none	HM	F1	6'-0"	6'-8"	7 3/4"	H1	J01	D2	WD	none	1/2"	A	--	none
105	Office - Room #105	none	WD	--	8'-1"	8'-1"	7 3/4"	H2	J02	D1	WD	none	1/2"	B	--	Sliding barn door hardware
105	Office - Room #105	none	WD	--	8'-1"	8'-1"	7 3/4"	H2	J02	D1	WD	none	1/2"	B	--	Sliding barn door hardware
102	Kitchenette- Room #102	none	HM	F1	3'-0"	6'-8"	7 3/4"	H1	J01	D1	WD	none	1/2"	A	--	none

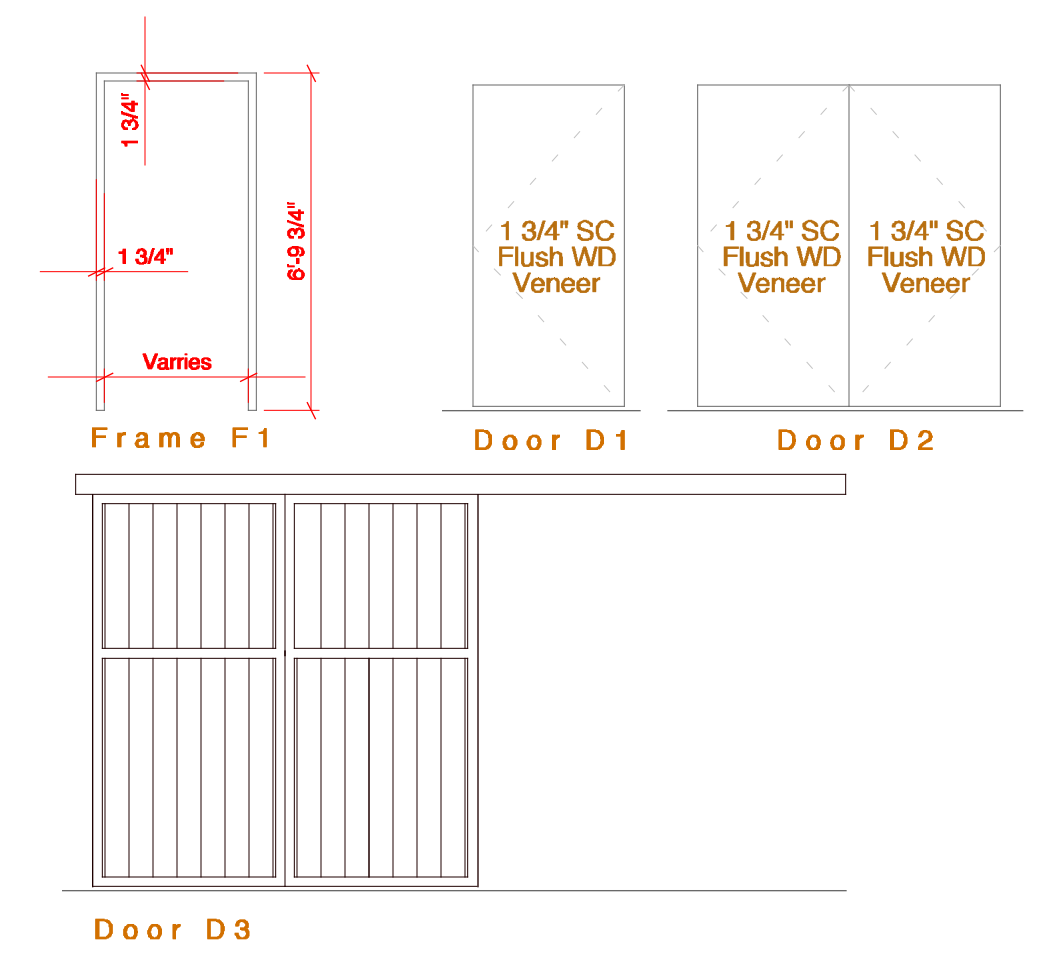


20 Partial Reflected Ceiling Plan
1/8" = 1'-0"

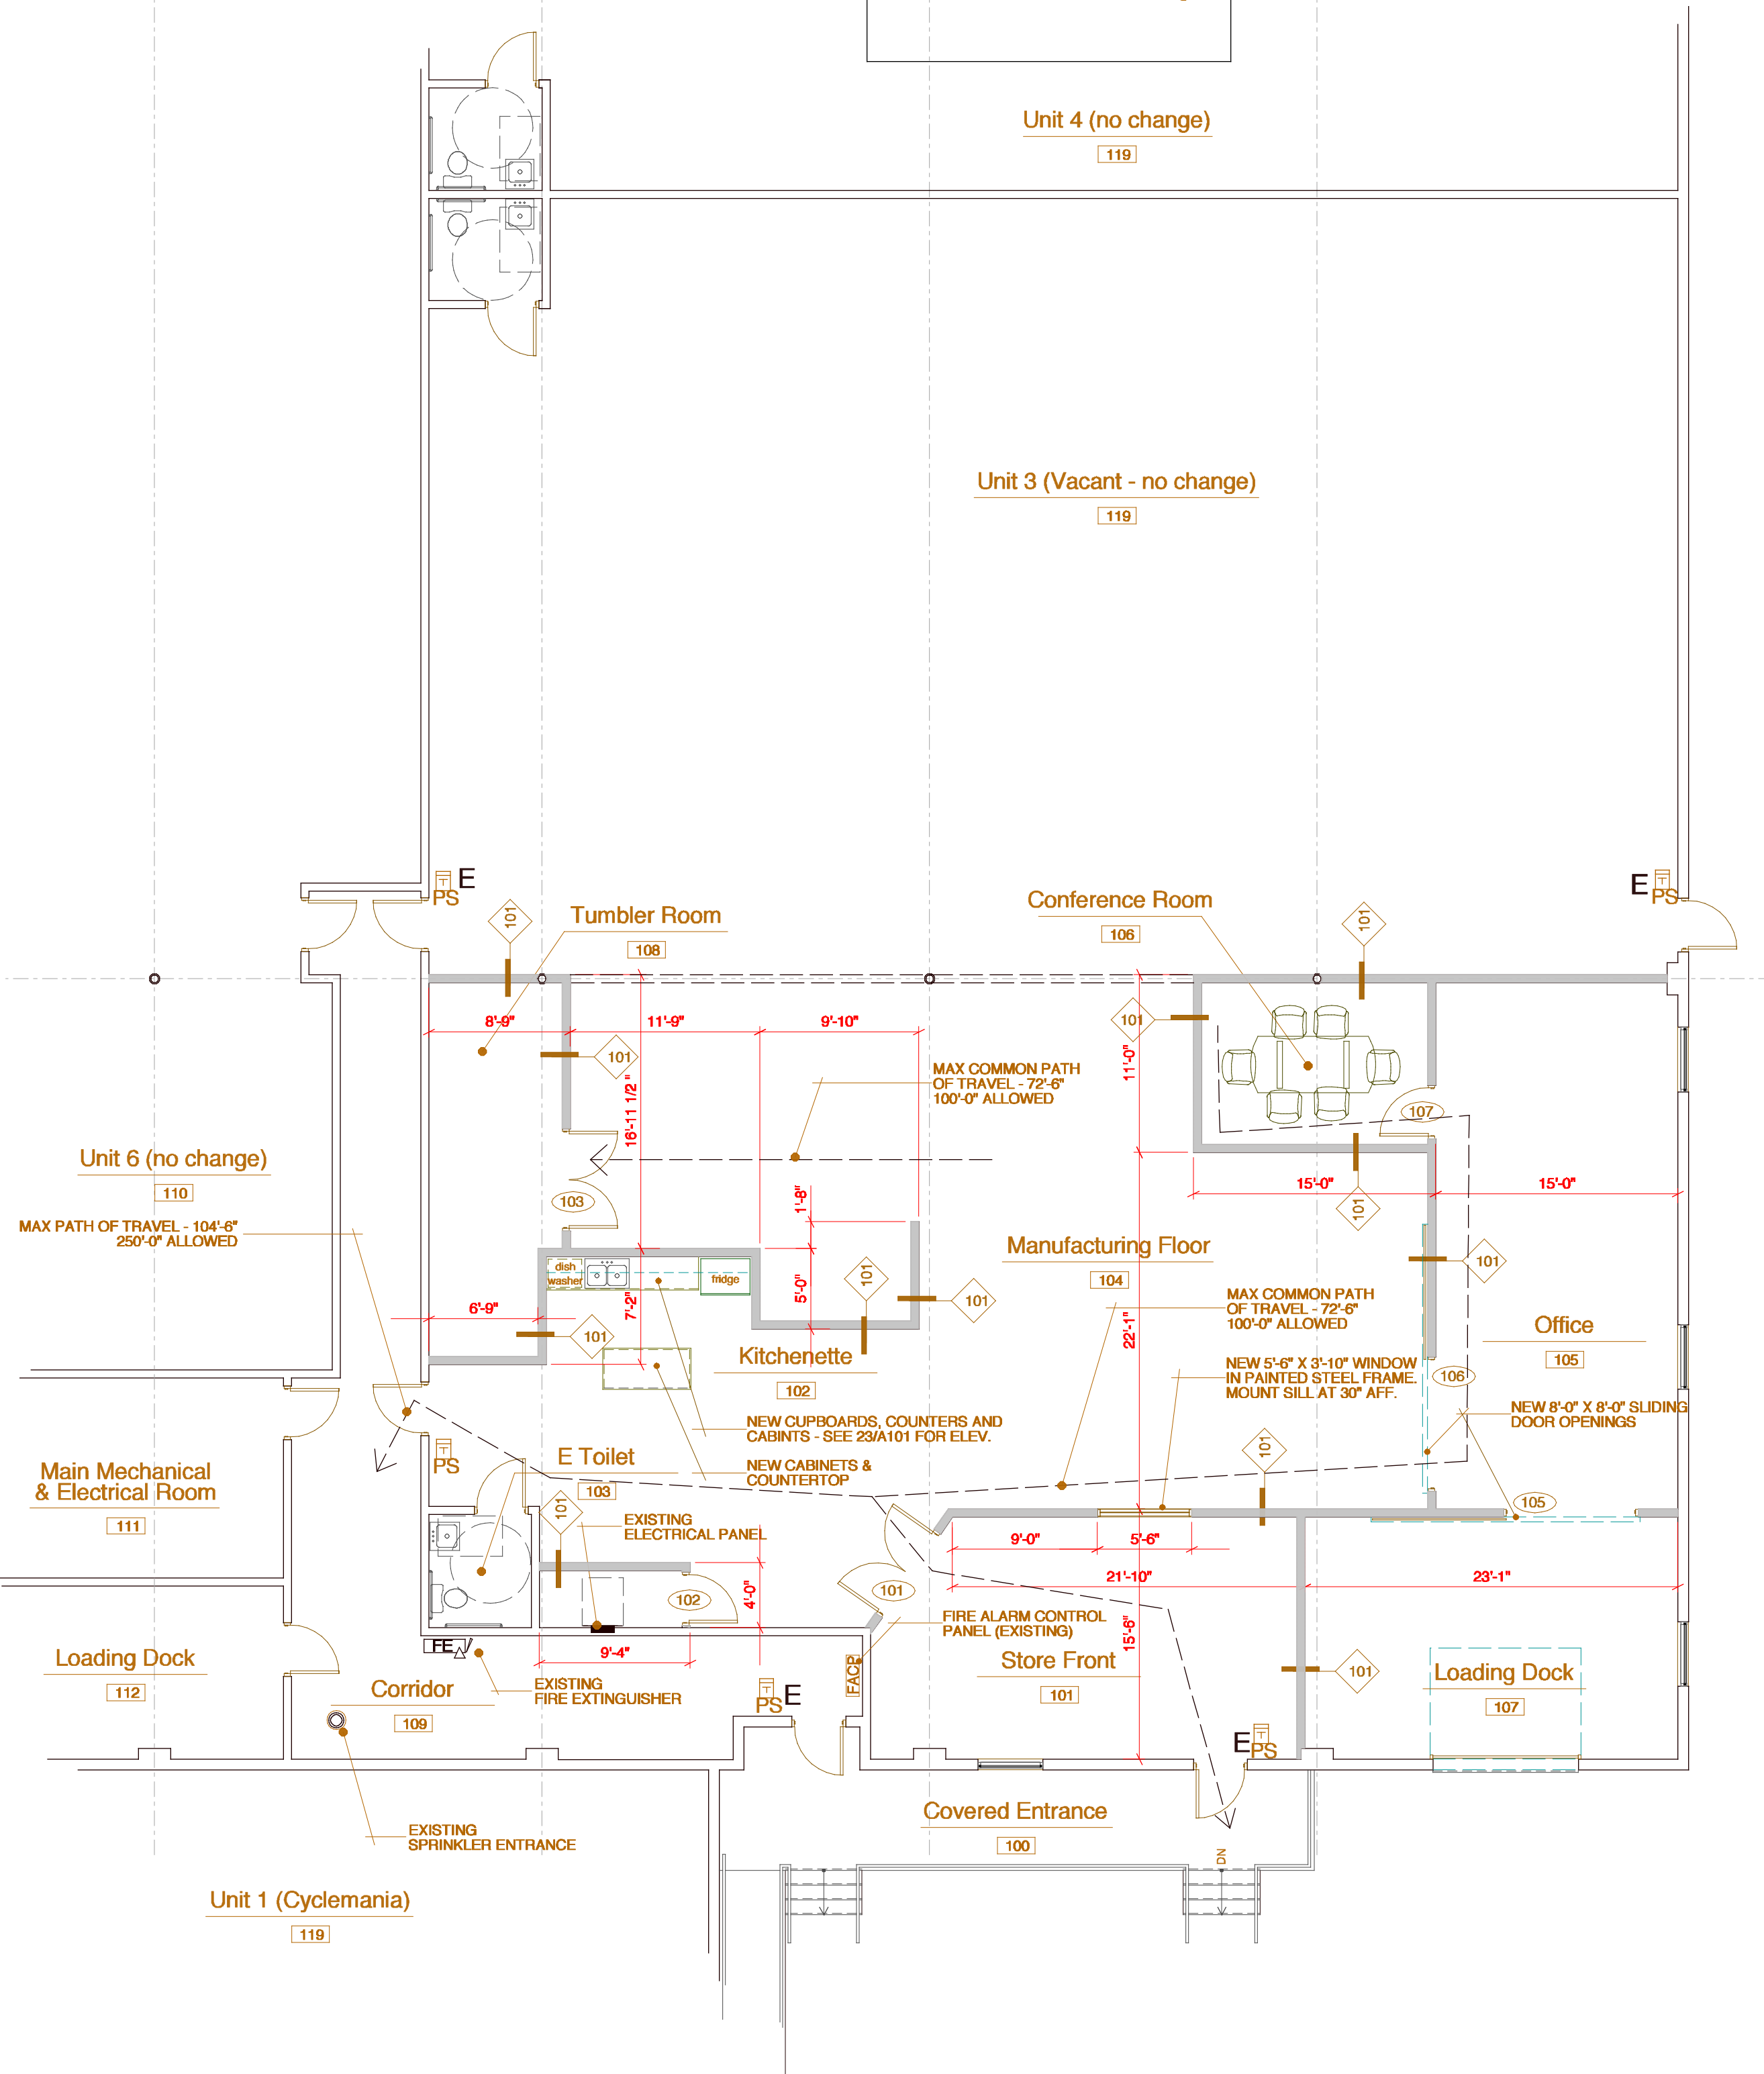

10 Floor Plan
1/8" = 1'-0"

date	revision

project name: **Zootility Tools**
project location: **170 Anderson Street Portland, Maine**

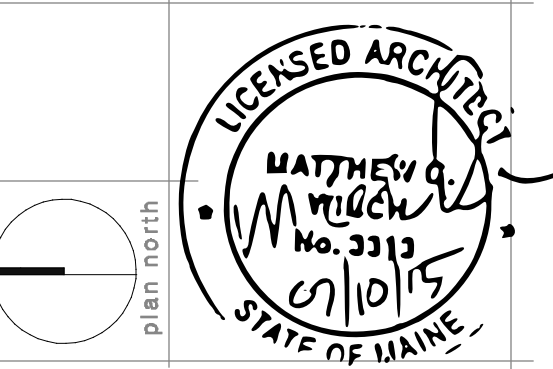

- Key**
- COMBINATION EXIT / EMERGENCY LIGHT FIXT. AN (E) DENOTES EXISTING TO REMAIN.
 - HORN STROBE. AN (E) DENOTES EXISTING TO REMAIN.
 - EMERGENCY LIGHT. AN (E) DENOTES EXISTING TO REMAIN.
 - ILLUMINATED EXIT SIGN. AN (E) DENOTES EXISTING TO REMAIN.

