


REFLECTED CEILING PLAN NOTES

- 1.) GENERAL LIGHTING NOT SHOWN ON THIS PLAN
- 2.) G.C. TO PROVIDED CODE REQUIRED EMERGENCY LIGHTING AND EXIT SIGNS

LIGHTING KEY

- A = SURFACE MOUNTED CEILING FULL CUT OFF DOWN LIGHT "GRAY COLOR"
- B = LED WALL MOUNTED FULL CUT OFF DOWN LIGHT "GRAY COLOR"

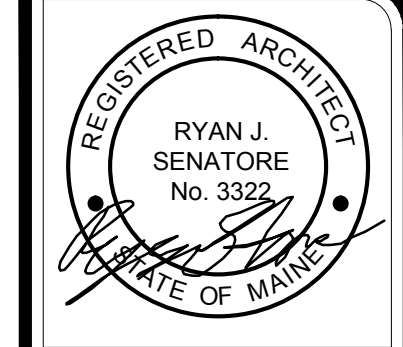

© 2014 RYAN SENATORE ARCHITECTURE

RENOVATIONS TO
170 ANDERSON STREET
PORTLAND, MAINE



RYAN SENATORE ARCHITECTURE
 565 CONGRESS STREET
 SUITE 304
 PORTLAND, MAINE 04101
 207.650.6414
 senatorearchitecture.com

CONSULTANTS:
STRUCTURAL:
 77 Oak Street
 Portland, ME 04101
 207.774.4814

REVISIONS:

DATE:	MAY 09, 2014
PROJECT No:	1416
DRAWN BY:	RJS / RRT
CHECKED BY:	RJS
SCALE:	AS NOTED

SHEET TITLE:
REFLECTED CEILING PLAN

A1-1

1 REFLECTED CEILING PLAN
1/8" = 1'-0"

