





Flat-Cut .5" thick Painted PMS Color 12-0104 Acrylic Letters

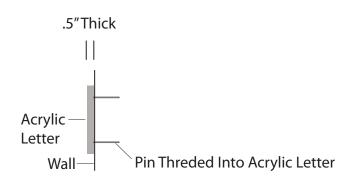

SECTION/ Mounting = Pin Mount

curvwork

22 Free Street
Suite A
Portland, Maine
04101
207-775-7110

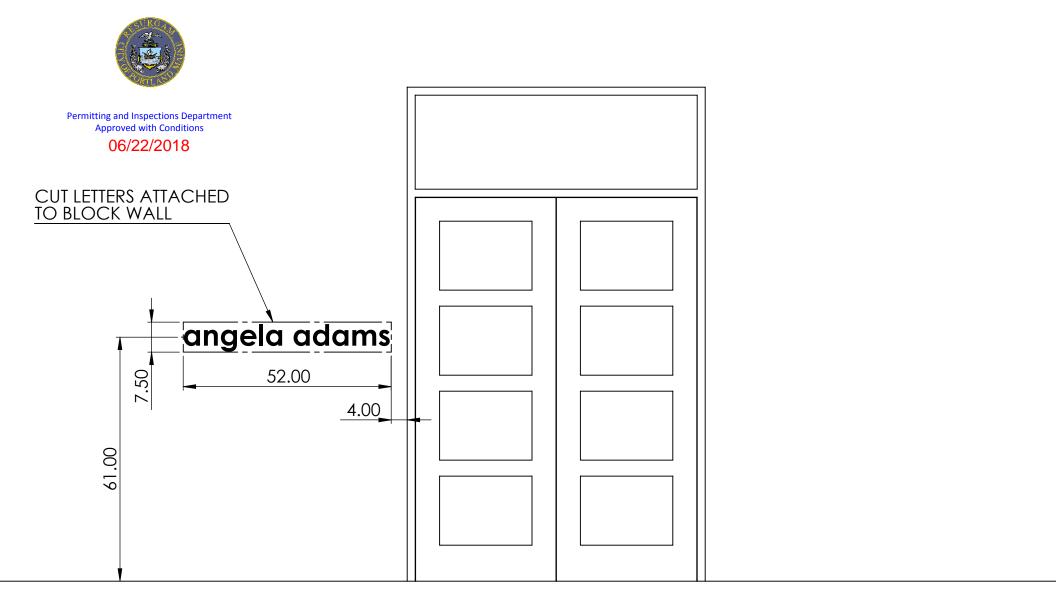

71 COVE STREET ENTRY


ANGELA ADAMS DESIGNS, LLC 71 COVE STREET PORTLAND, ME 04101 SCALE: 1:24 DATE: 5-24-18








Flat-Cut .5" thick Painted PMS Color 12-0104 Acrylic Letters

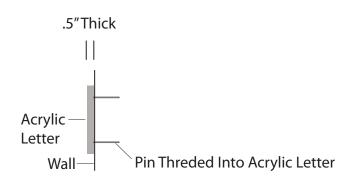

SECTION/ Mounting = Pin Mount

curvwork

22 Free Street
Suite A
Portland, Maine
04101
207-775-7110

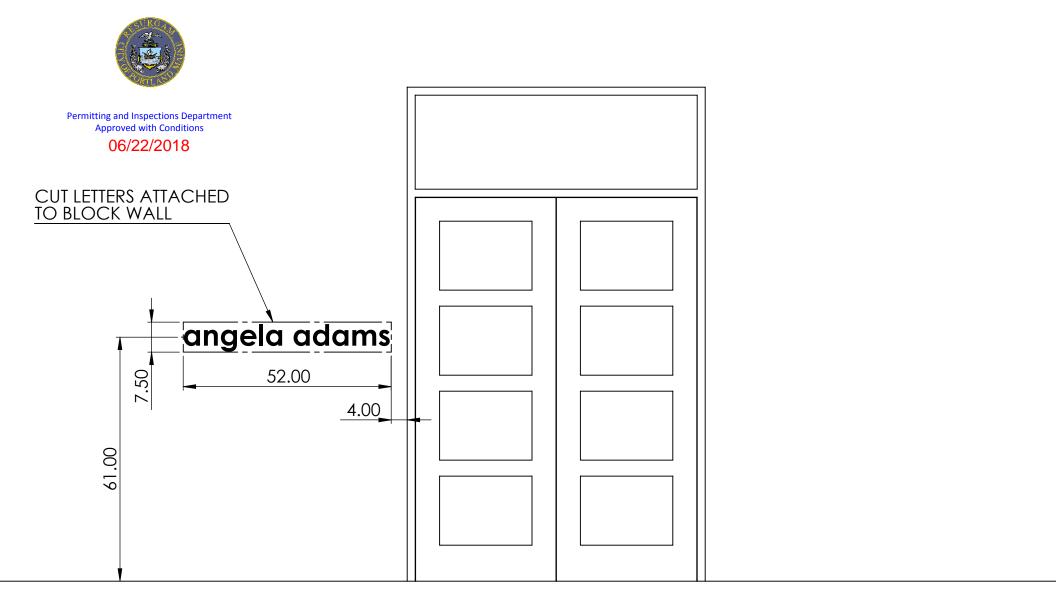

71 COVE STREET ENTRY

ANGELA ADAMS DESIGNS, LLC 71 COVE STREET PORTLAND, ME 04101 SCALE: 1:24 DATE: 5-24-18

