


Foot Line

Sign location
70" x 30"
7'8" off sidewalk
S. of sidewalk

WASHINGTON AVE
681 - 691
159 - 189
160 - 188
891 - 091

GOULD

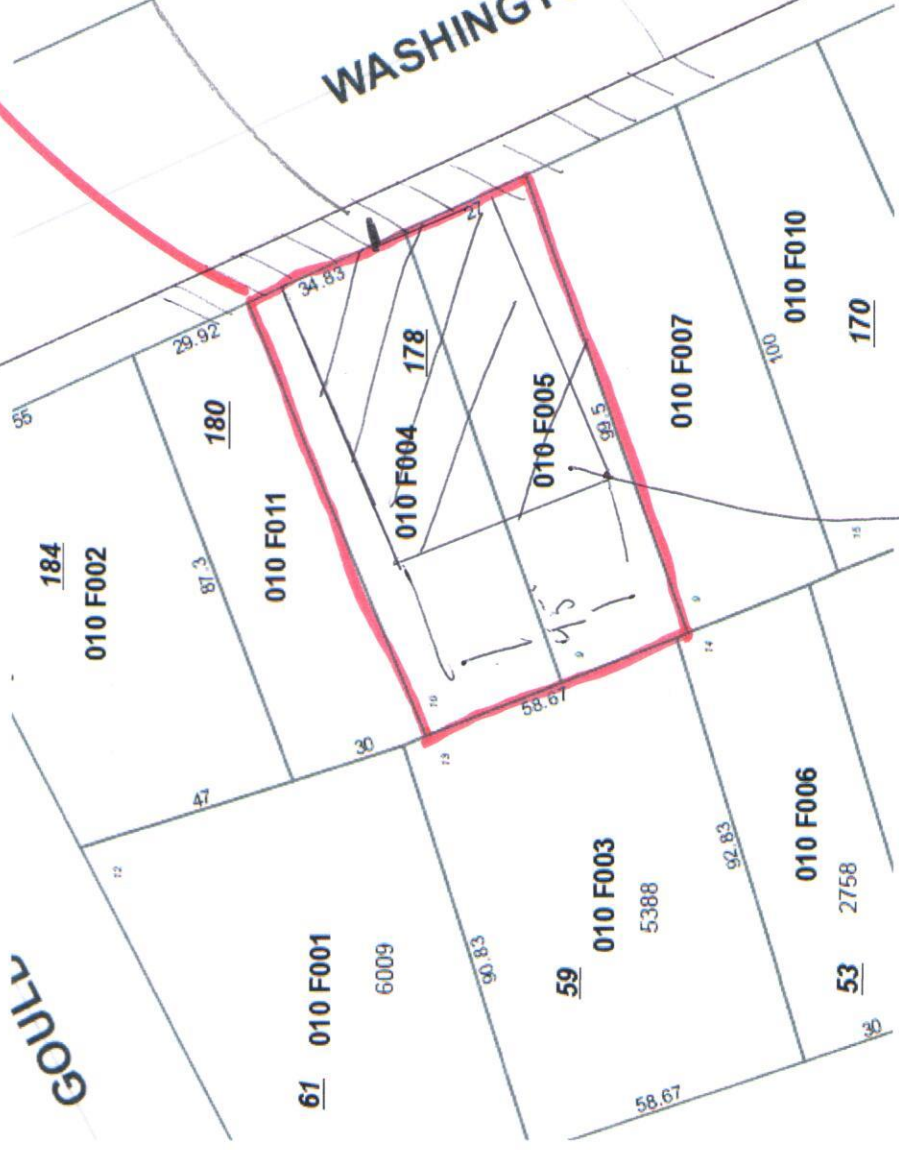

Building