

A R E T E


©Copyright 2013

renovations to 51 HAMMOND STREET

51 Hammond Street - Portland, Maine 04101

building section @ addition

issue status: permit set
date: october, 2013
revision: may 25, 2014

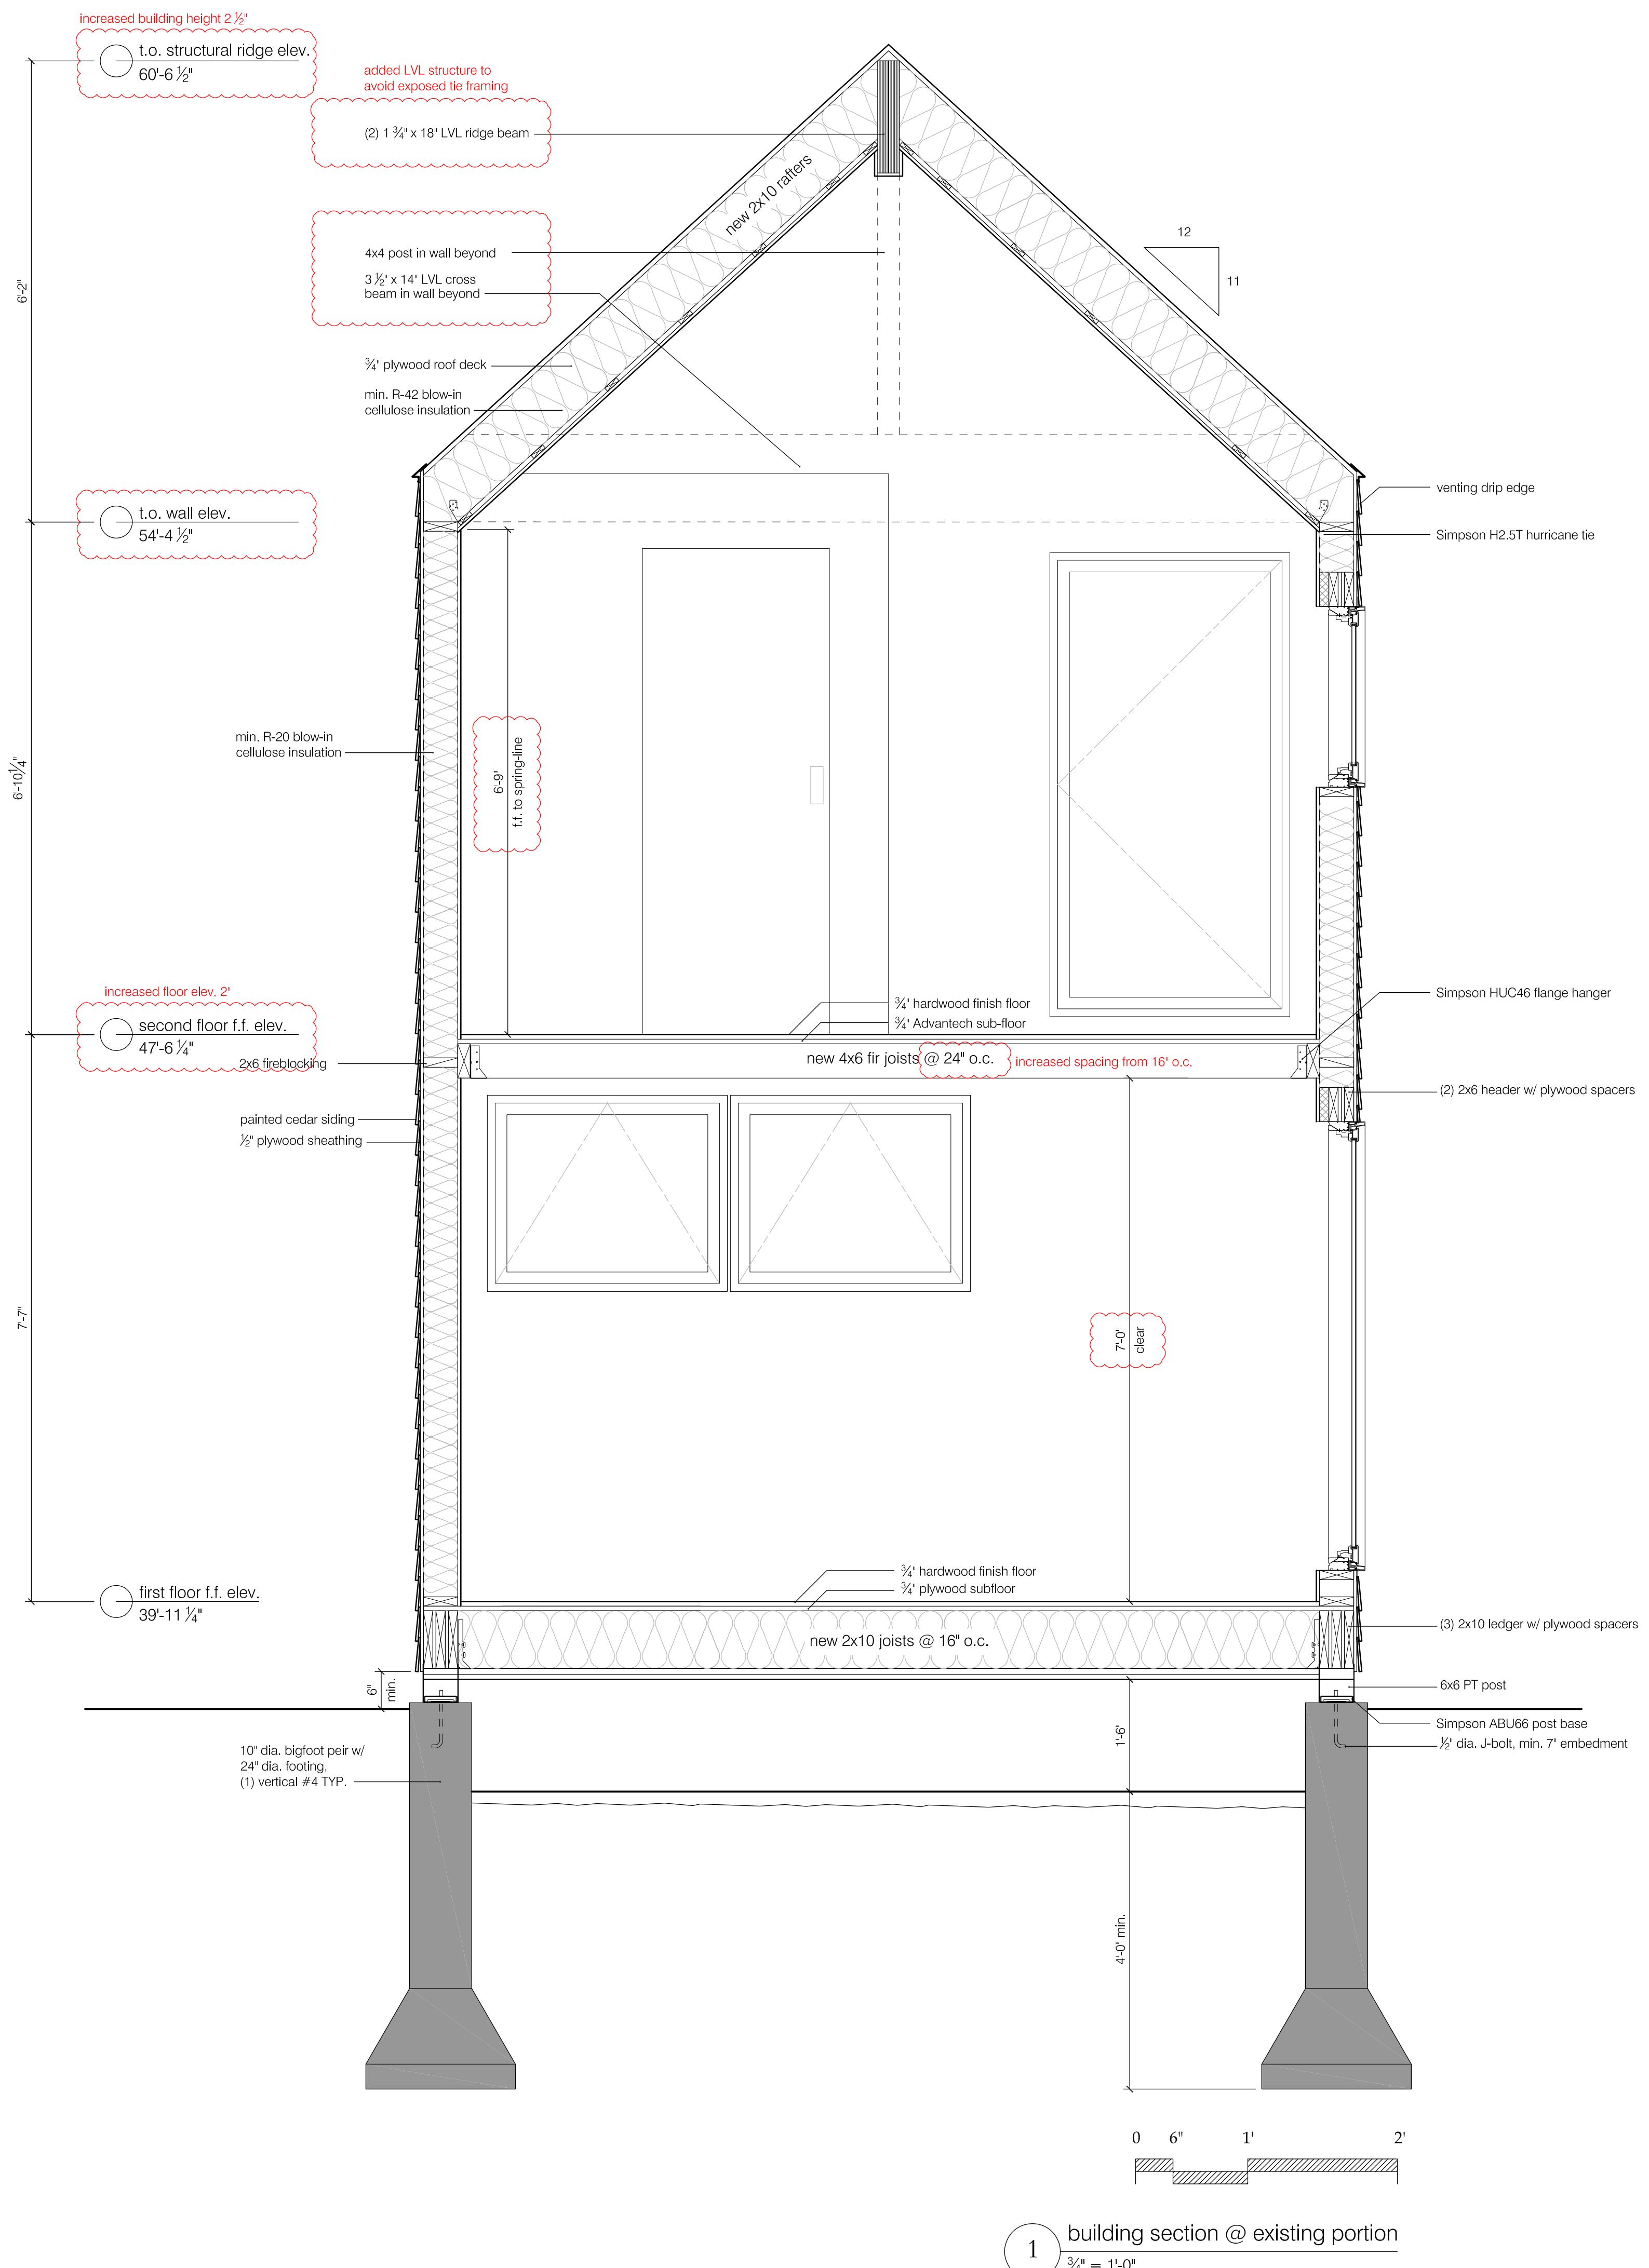

A3-02