

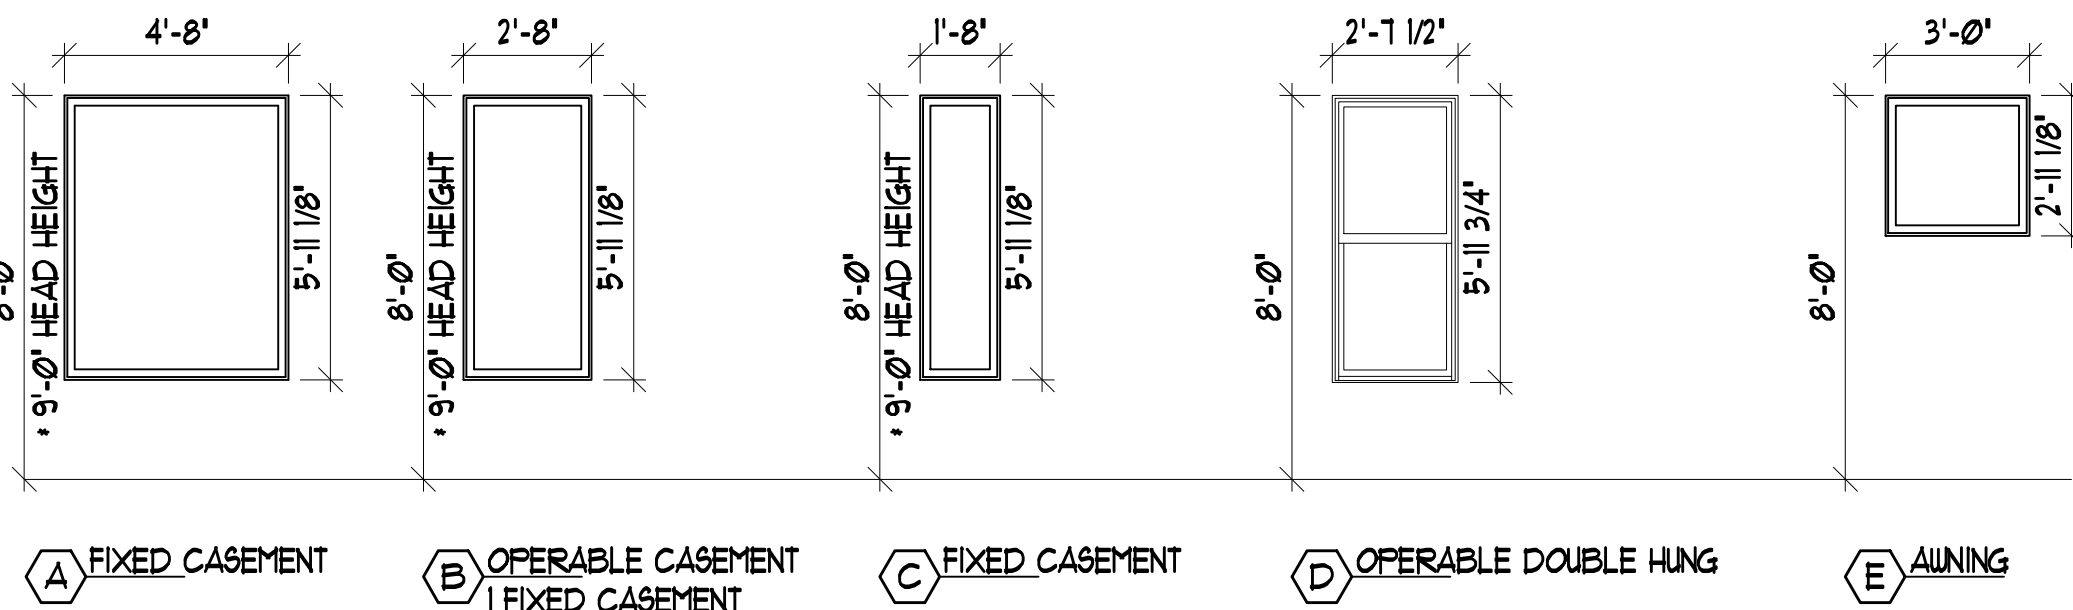
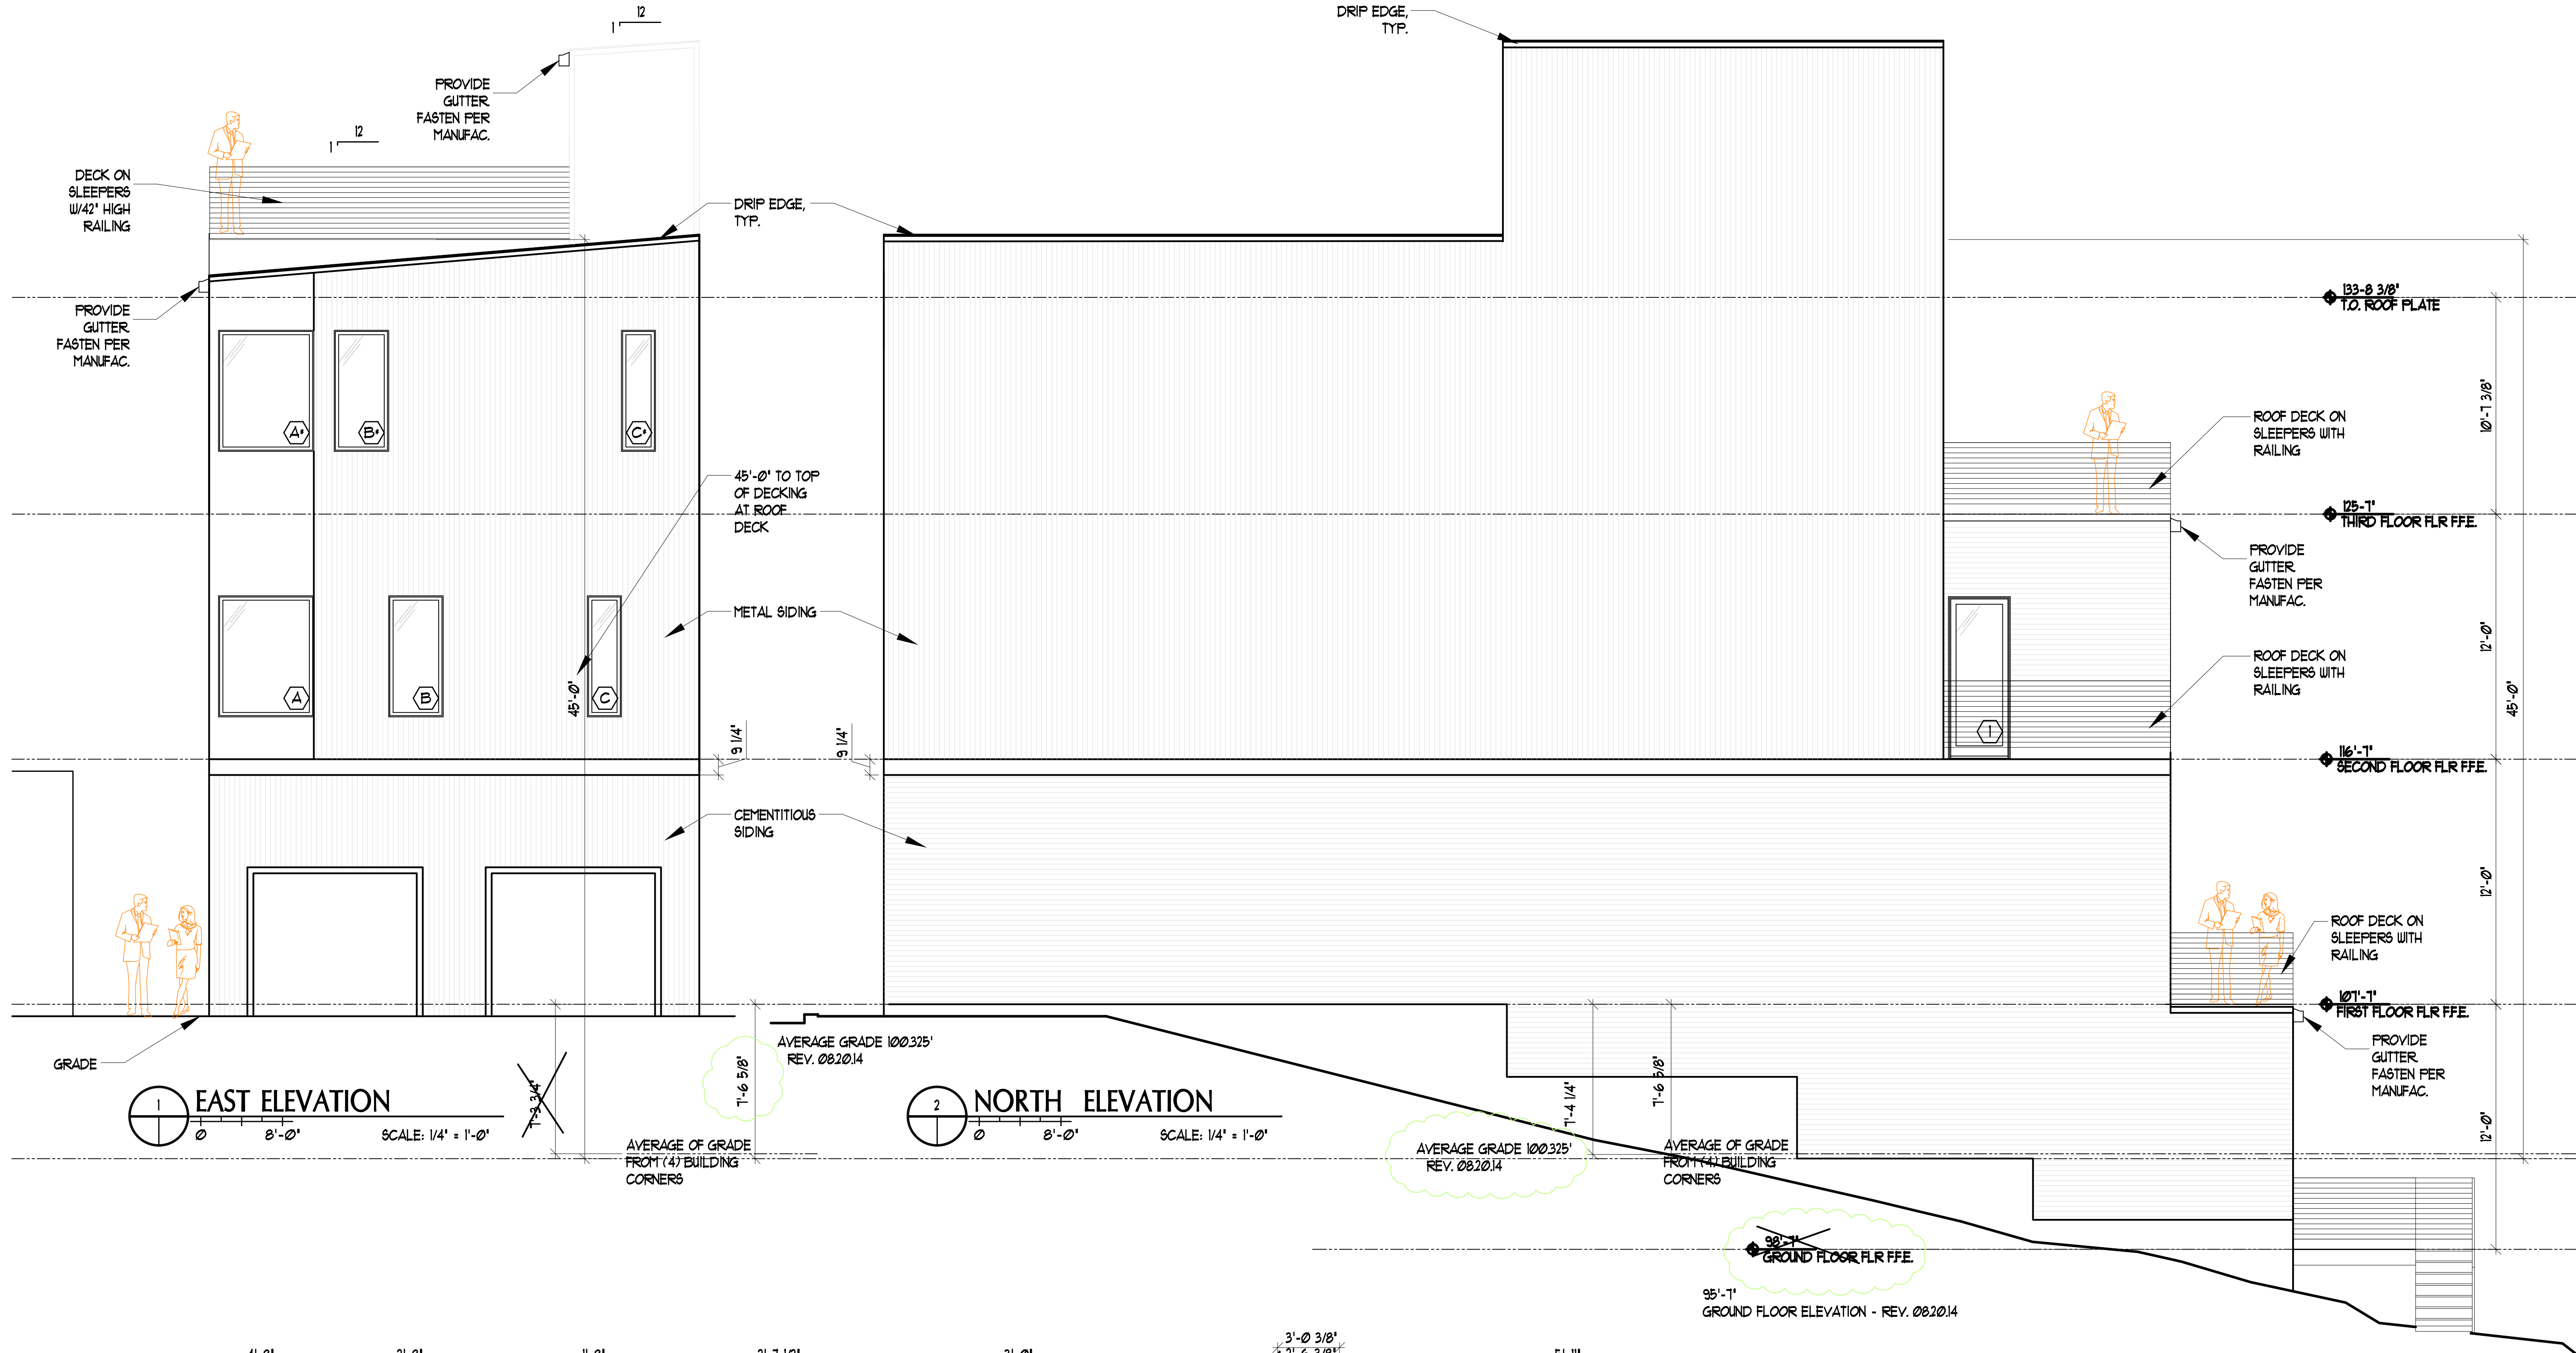



IF THIS SHEET IS NOT 24 X 36 IT IS A REDUCED SCALE PRINT - SCALE ACCORDINGLY

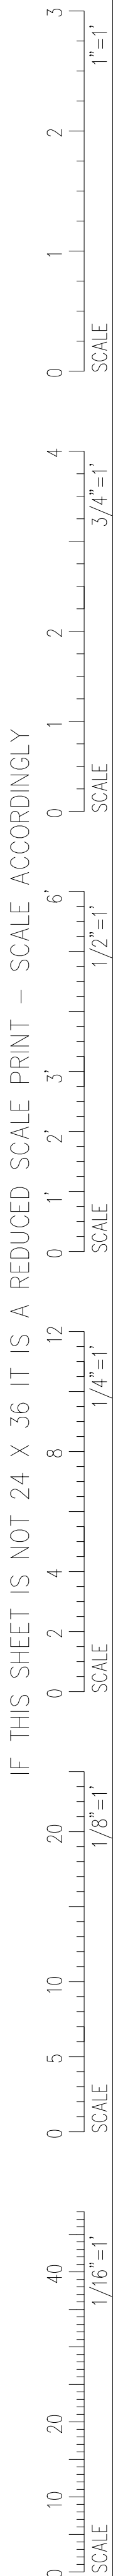

GLAZING TO MEET OR EXCEED IECC 2009 STANDARDS  
U-FACTOR = 0.35  
SHGC = NOT REQUIRED  
HEAD HEIGHT: 8'-0" UNO

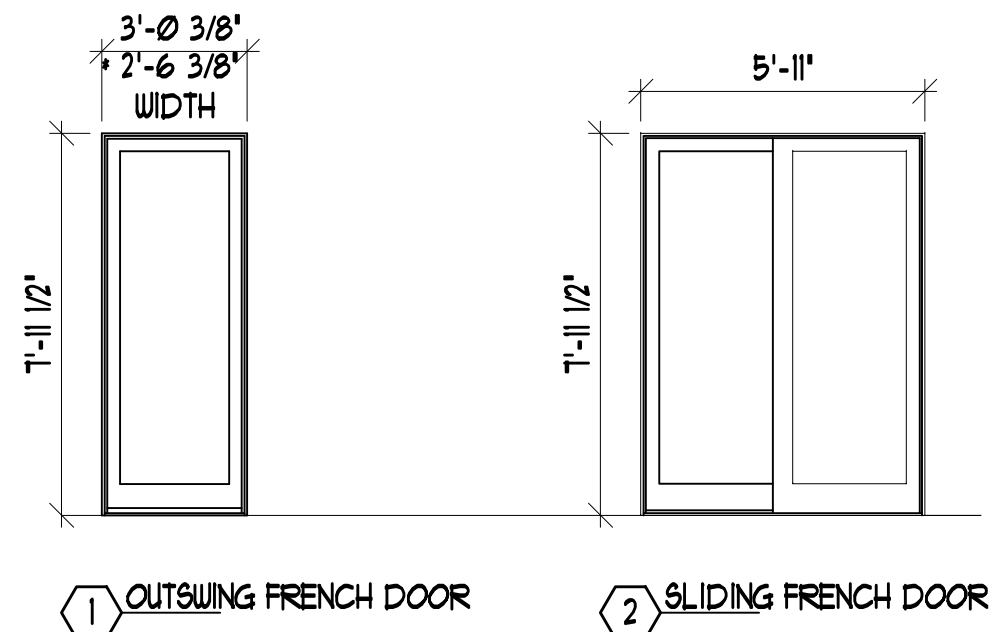

GLAZING TO MEET OR EXCEED IECC 2009 STANDARDS  
U-FACTOR = 0.35  
SHGC = NOT REQUIRED  
HEAD HEIGHT: 8'-0" UNO

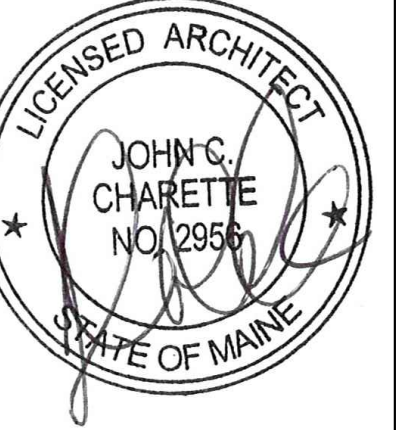

REV. 1 08/20/14

DATE DESCRIPTION  
REVISIONS

Date Issued 07/03/14

Project Number 142III

Drawing Scale AS NOTED

SHEET NAME

PROPOSED  
ELEVATIONS

Drawn By

TJR

Checked By

JCC

A2.2