


/Users/davidharmon/Documents/DHA Projects/180 Washington/180-73D.plt

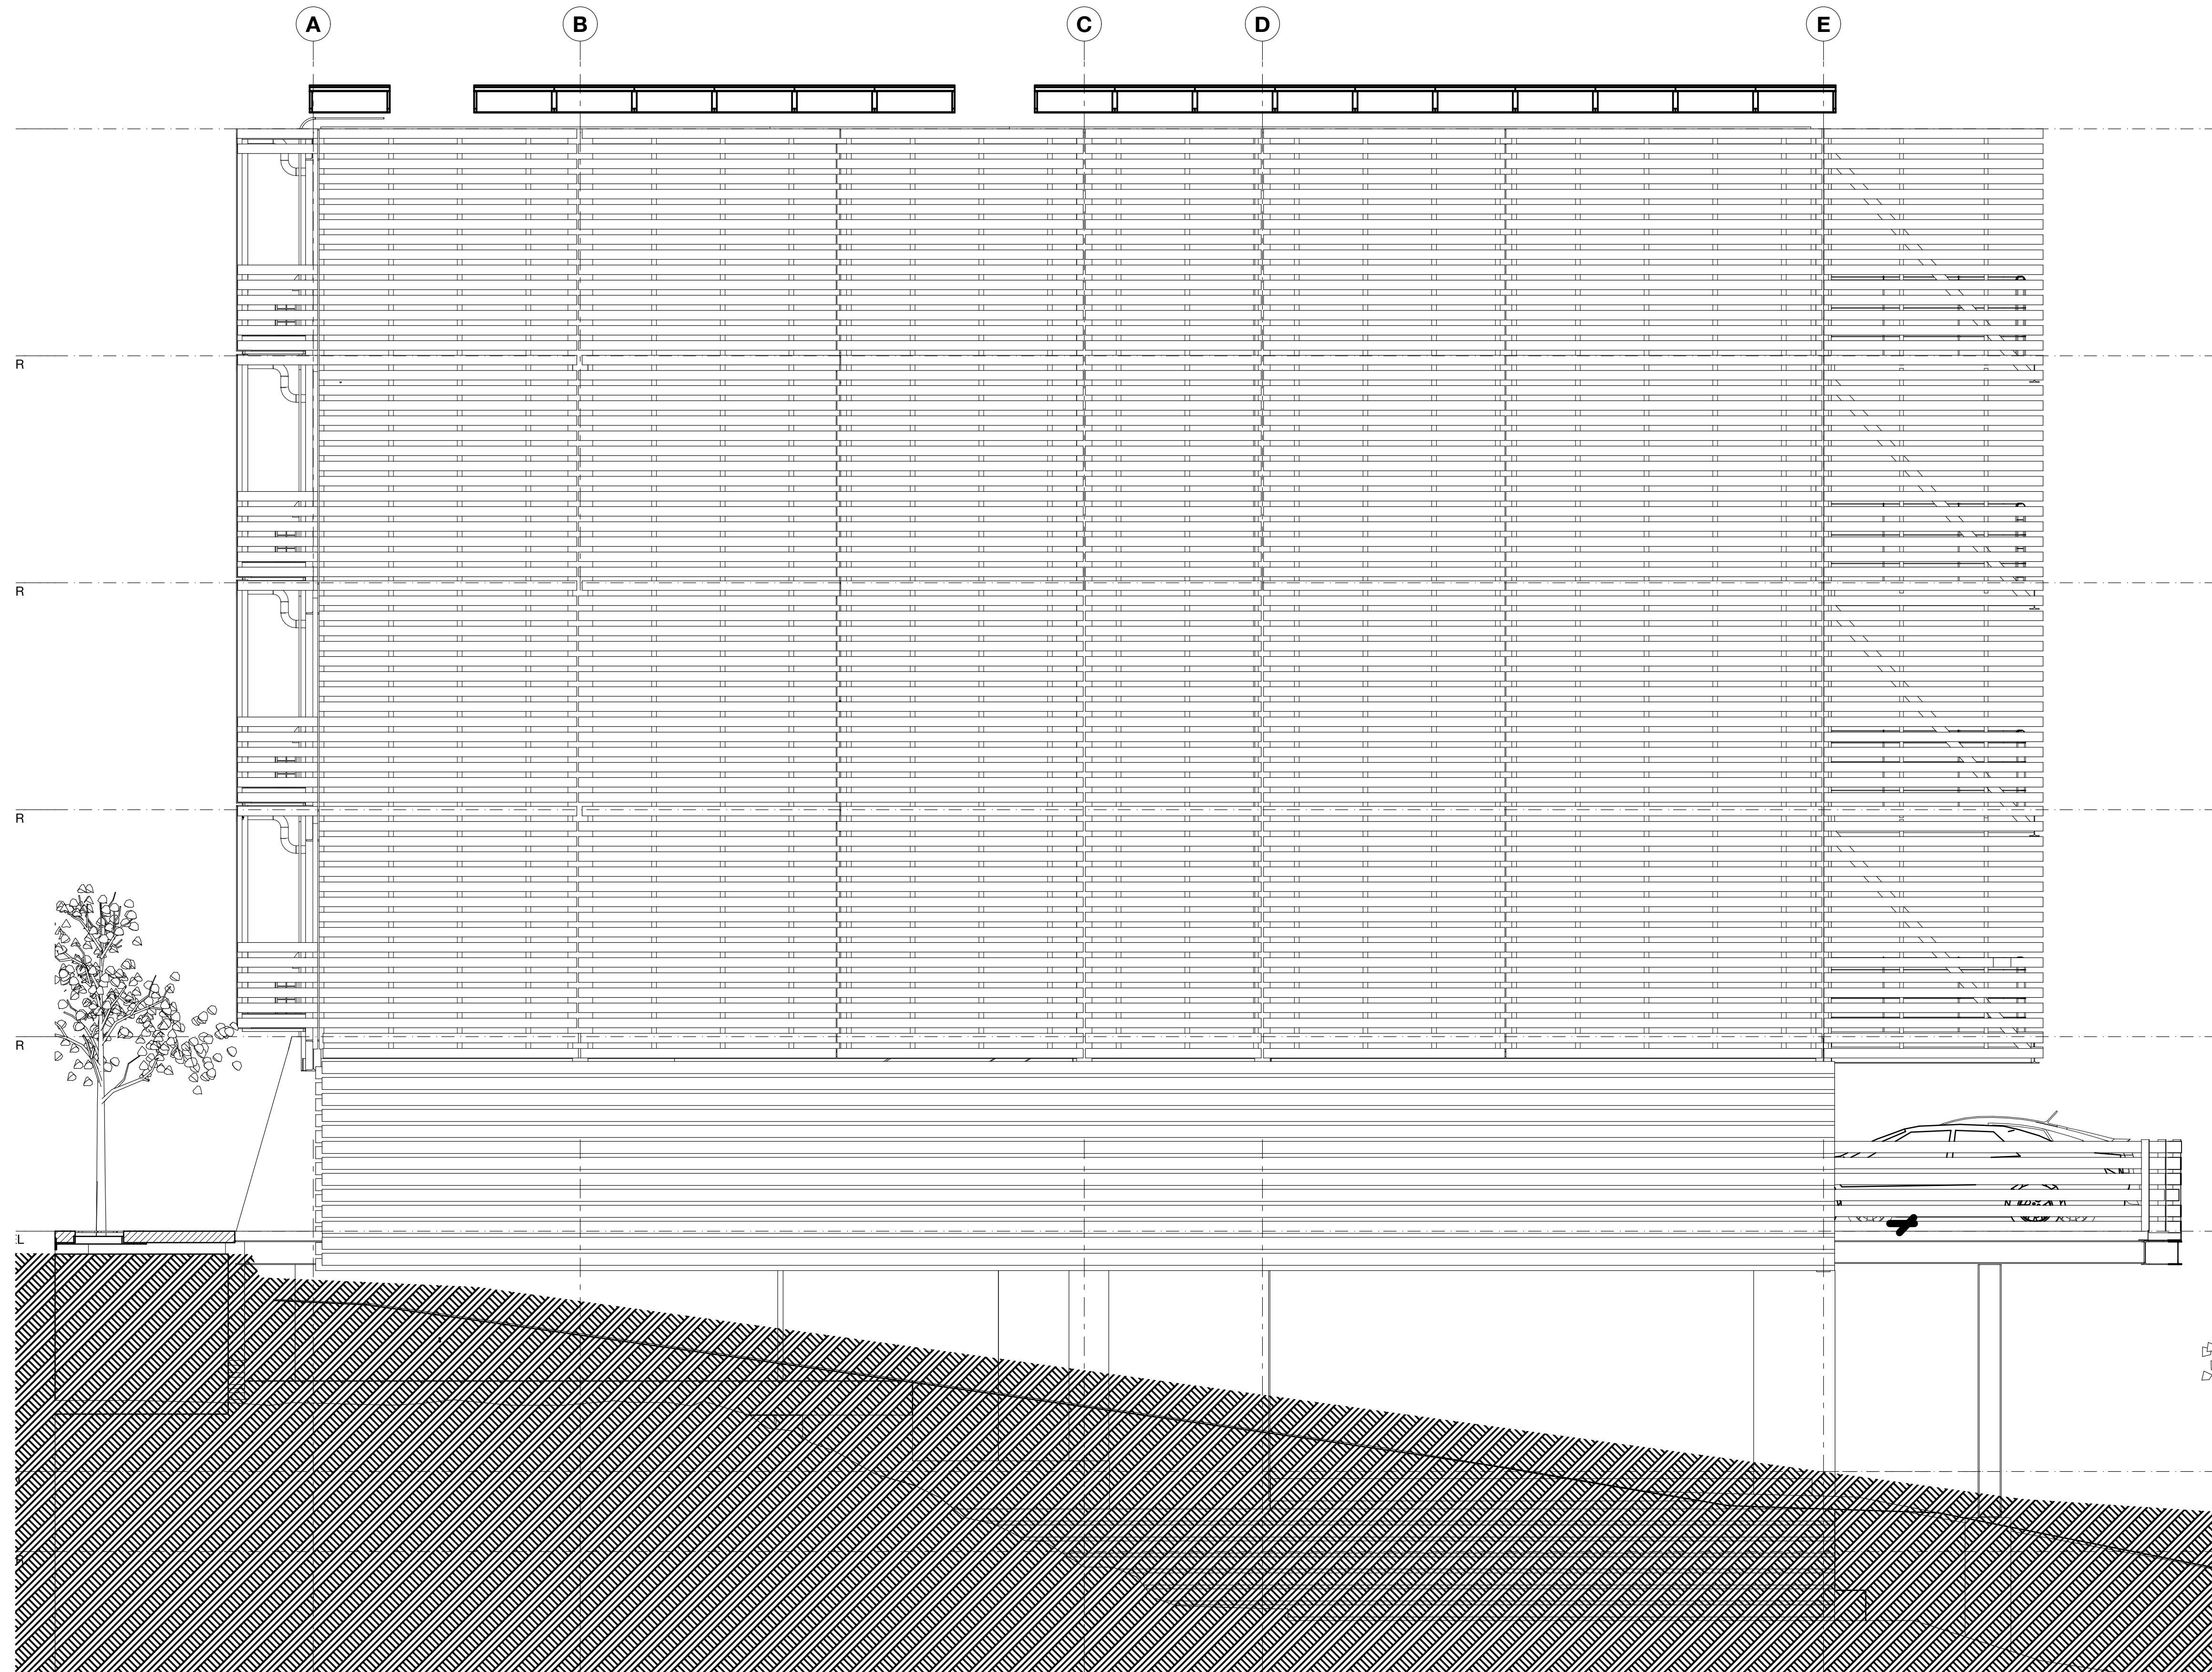

1 ELEVATIONS N/S
 SCALE: 1/4" = 1'-0"

ARCHITECT:
DAVID HARMON ARCHITECTURE
 BOSTON PORTLAND
 DHAPARTNERS.COM
 T 617 512 6673

STRUCTURAL ENGINEER:

OWNER:
 MMD
 TEL. 617 512 6673

PROJECT LOC.:
 180 WASHINGTON AVE.
 PORTLAND, ME 04101

DATE: PROGRESS 8/8/16

DWG. TITLE:
 N/S (SIDE LOT)
 ELEVATIONS

SHEET NO.
A-6