



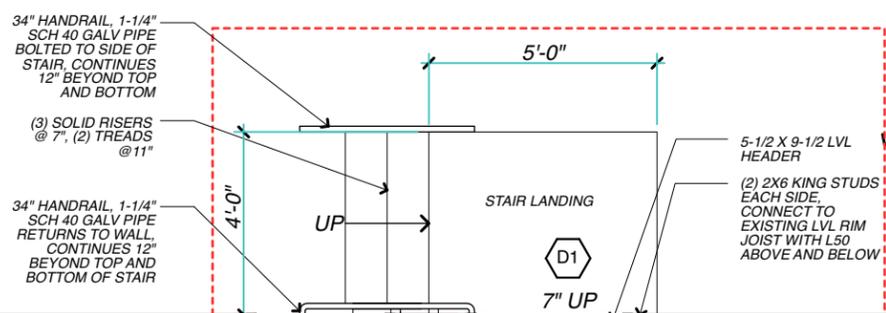

Reviewed for Code Compliance
Inspections Division
Approved with Conditions

Date: 03/21/17



JOANNA SHAW TEL: 207-566-1111
56 HAMMOND STREET, POI

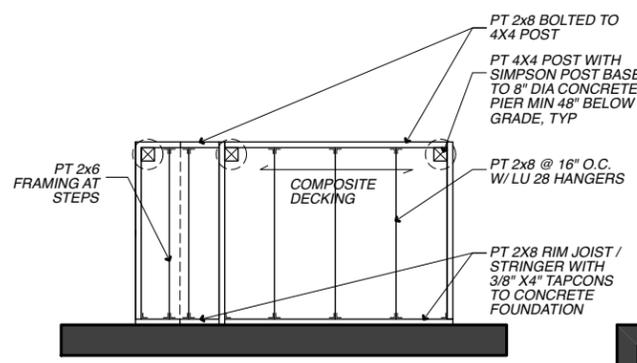

AREA OF PROPOSED DOOR AND EXTERIOR LANDING

DOOR 01
THERMA TRU S2000 3068
DOUBLE GLAZED LOW E
WITH SELF-CLOSING HARDWARE

FRAMING PLAN

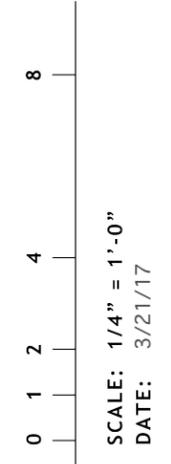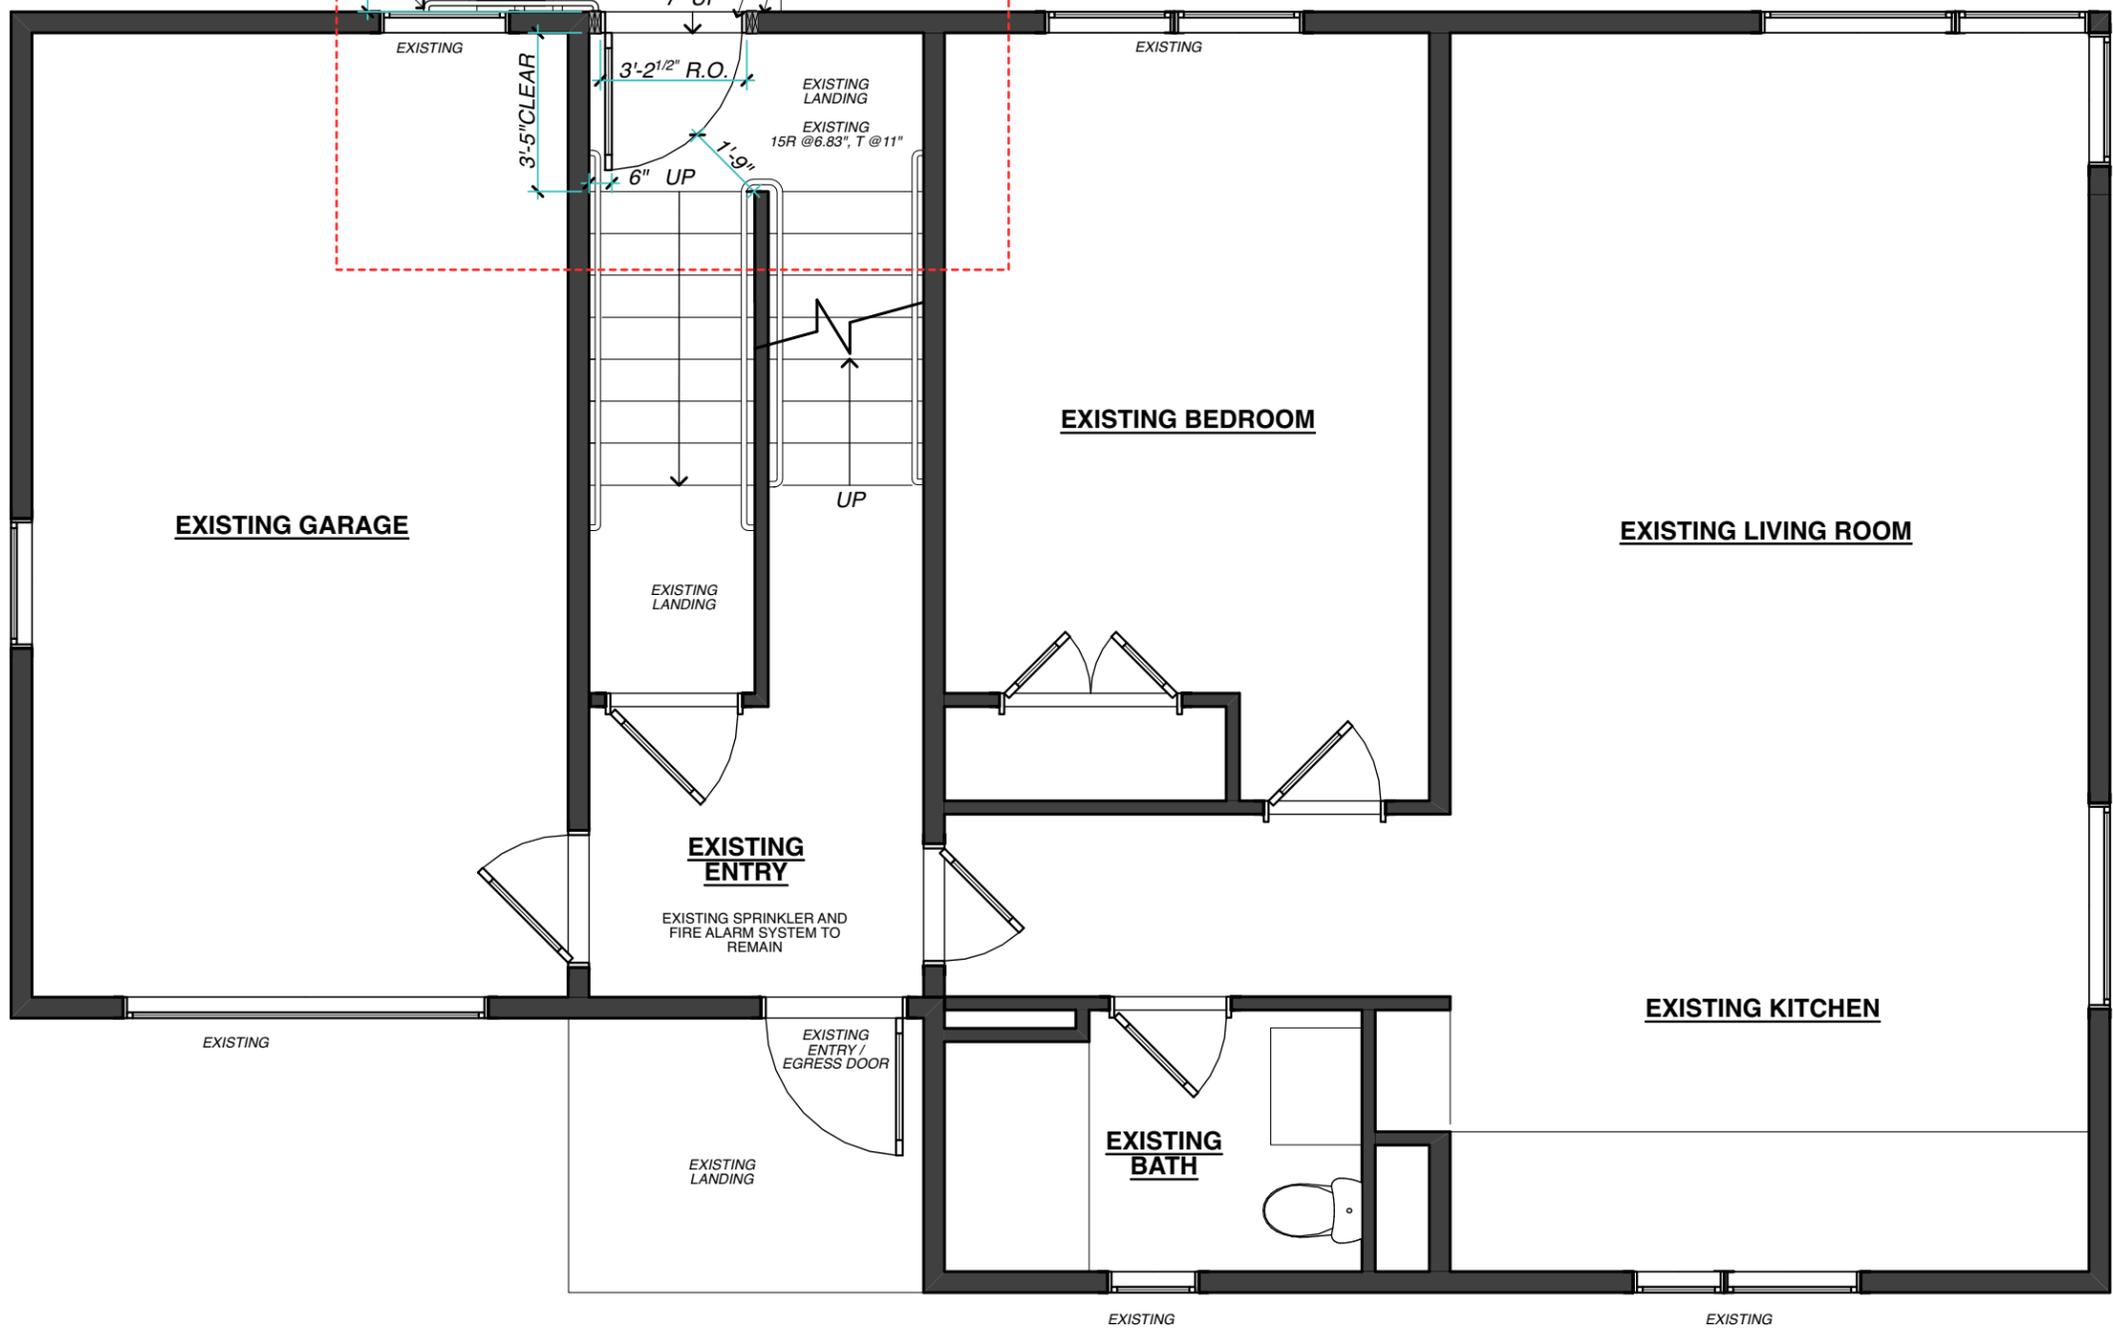

PROPOSED FIRST FLOOR PLAN

56 HAMMOND STREET
PORTLAND, MAINE 04101

PROPOSED FIRST FLOOR / LANDING DOOR

A
101