

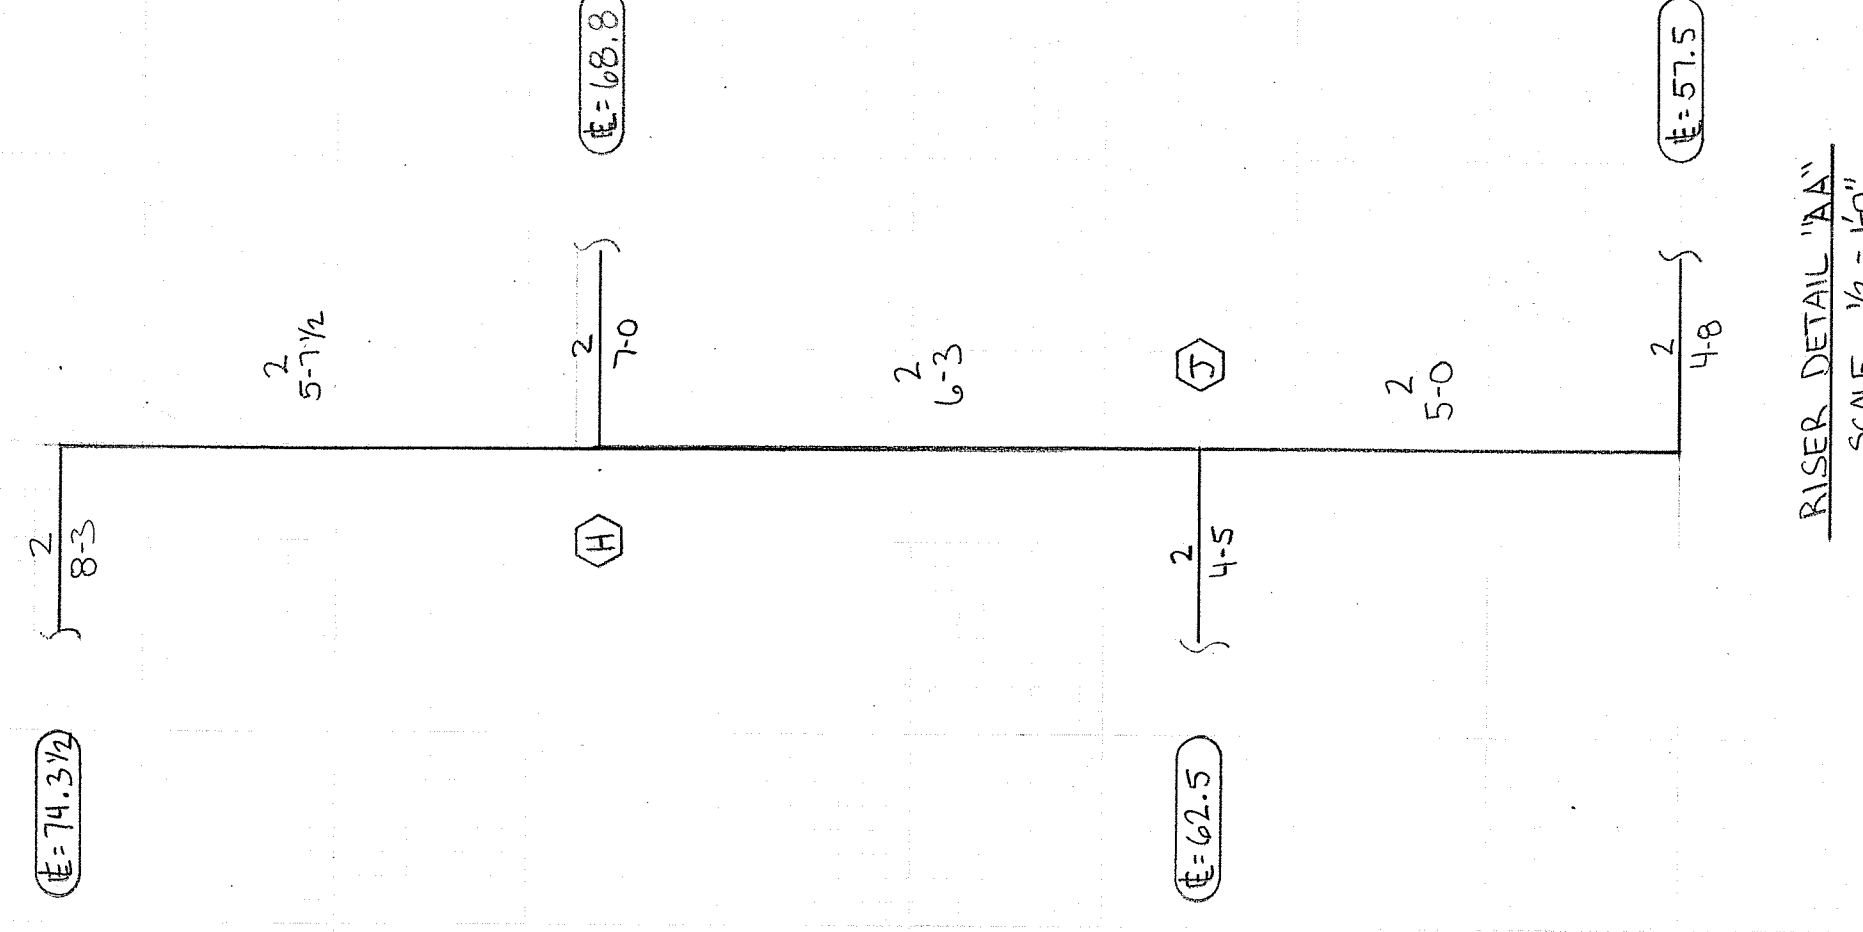
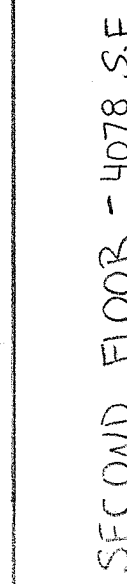



CUSHION = 14.80
(HYDRAULICALLY MOST REMOTE)

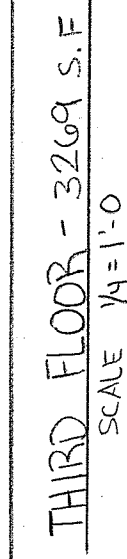

RISE DETAIL "AA"
SCALE 1/2" = 1'-0"

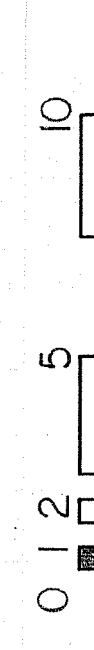

LICENSE #093
R.M.S. #278

LICENSE #003
 R.M.S.#278
 PERMIT #

 P.O. BOX 1285
 LEWISTON MAINE
 04240

HARBORVIEW TOWNHOMES 121 YORK STREET PORTLAND, ME 04101		SCALE 1/4" = 10'	
CONTRACT WITH OWNER		DRAWN BY RDO	
SYSTEM TYPE		CHECKED BY SEG	
WET	NO	DATE	10-16-12
DRY	YES	TOTAL SPARS ON JOB	131
DELUGE	YES	SHEET #	2 OF 2
PREACTION	YES	JOB #	2070
ME LIFE	YES		