

DESIGNER
CWS ARCHITECTS
ARCHITECTURE | INTERIOR DESIGN
434 CLIMBERLAND AVENUE
PORTLAND, MAINE 04101
T: 207-774-4441
F: 207-774-4440
WWW.CWSARCH.COM

OWNER
MOUGALIAN RUGS
SCARBOROUGH, MAINE 04174



PROJECT
175 ANDERSON STREET
CHANGE OF USE
175 ANDERSON STREET
PORTLAND, MAINE 04101

DRAWING
PROPOSED FIRST FLOOR
PLAN
CWS PROJECT NUMBER: 16-036

REVISIONS

1	ELIMINATE ADD'L EGRESS DOOR AT 110	05/27/2016

DRAWING NUMBER
A 1.01
SCALE: SCALE: 1/4" = 1'-0"
DATE: 07/14/2016

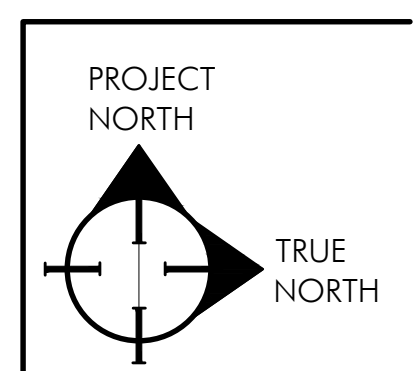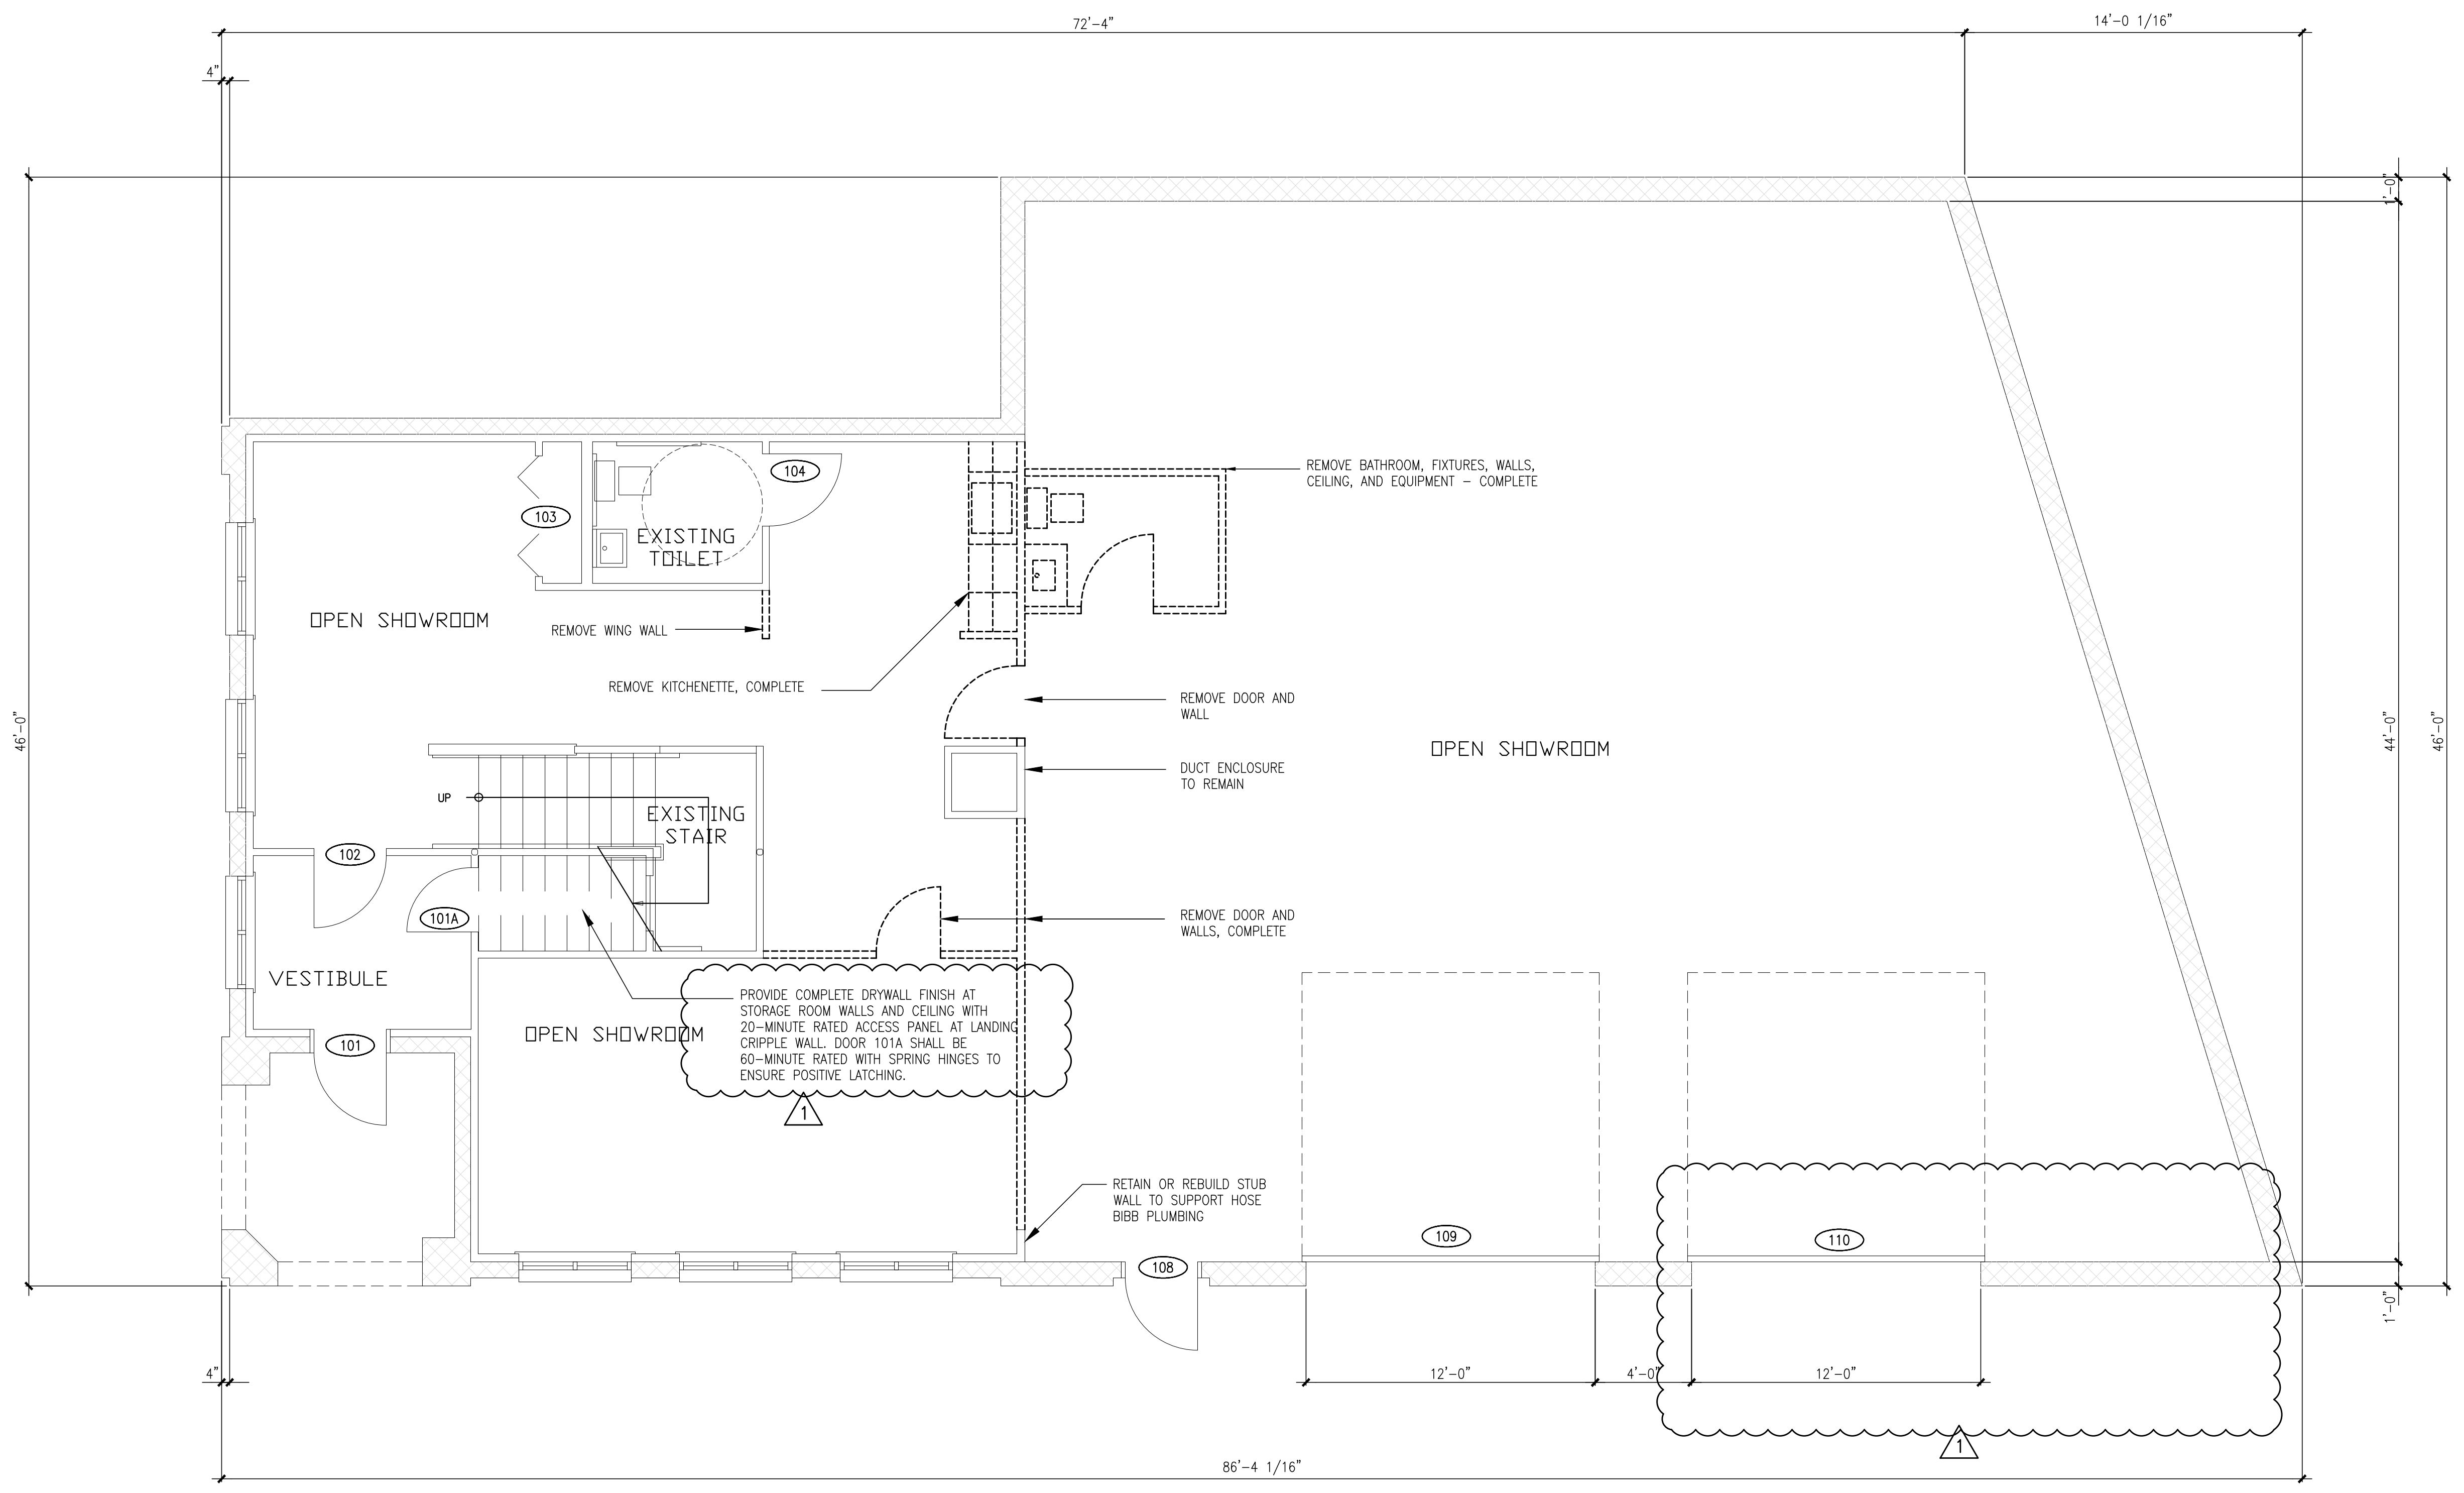

1
2
3
4
5

A B C D E F G H