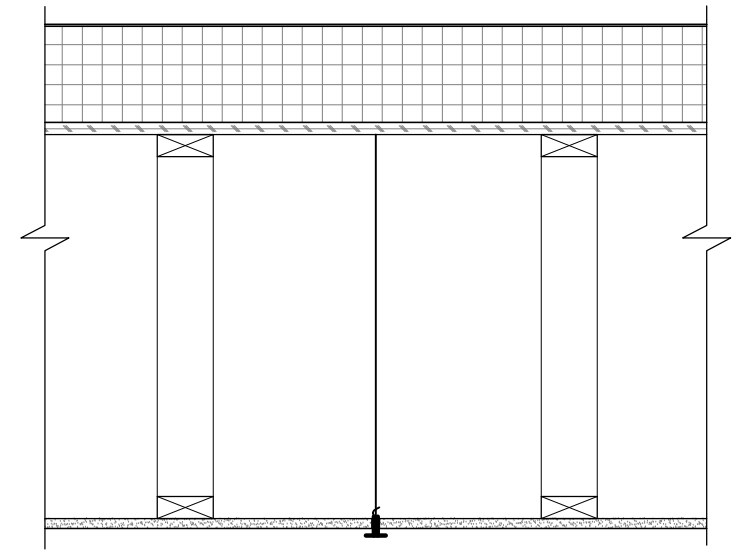
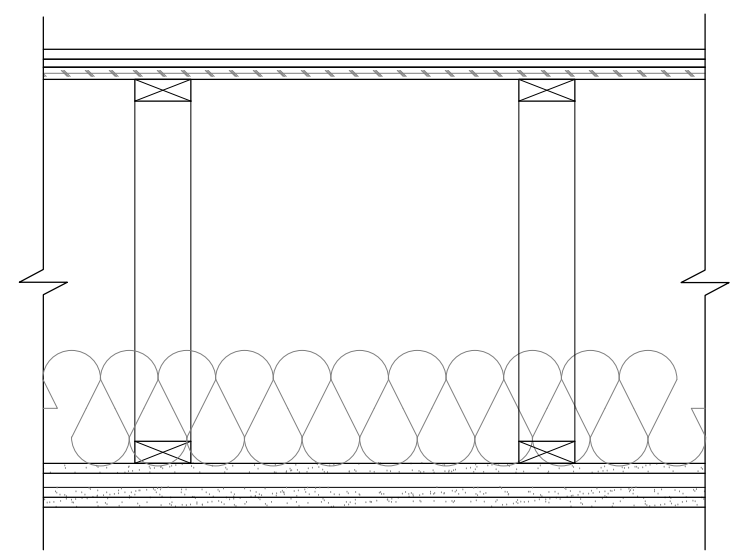


COPYRIGHT: Reuse or reproduction of the contents of this document is not permitted without written permission of Bild Architecture LLC

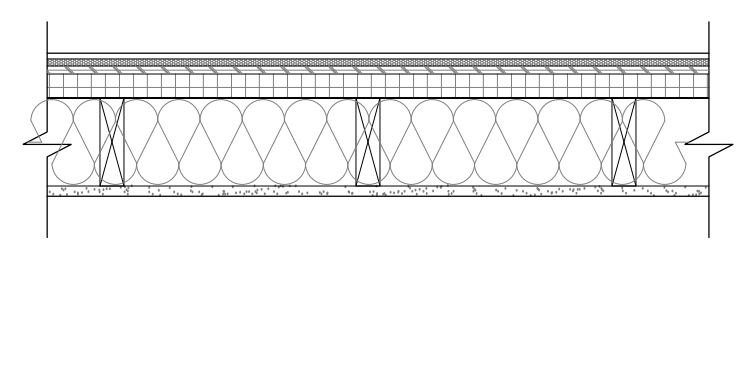
ROOF ASSEMBLY TYPES

GRAPHIC DESCRIPTION		DESCRIPTION				
		<ul style="list-style-type: none"> ADHERED MEMBRANE ROOFING SYSTEM 6" TAPERED POLYISOCYANURATE (MIN R-30) 5/8" ROOF SHEATHING WITH INTEGRAL AIR BARRIER & TAPED JOINTS PRE-ENGINEERED ROOF TRUSSES PER STRUCTURAL AIRSPACE SUSPENDED ACOUSTIC CEILING 				
		TYPE	FIRE RATING	UL NUMBER	ICC RATING	STC RATING
R1		N/A	N/A	N/A	N/A	30.0

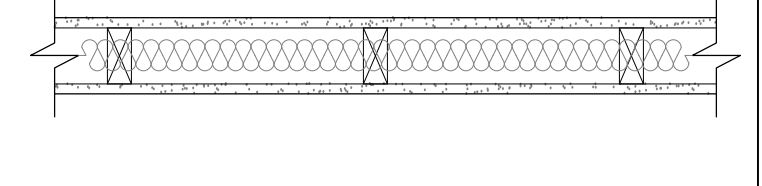
FLOOR ASSEMBLY TYPES

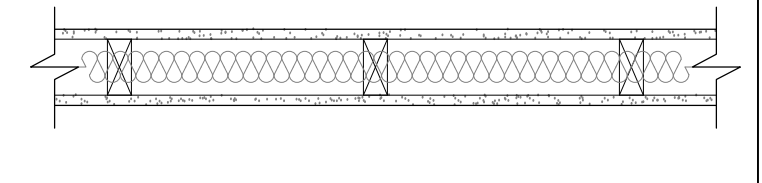
GRAPHIC DESCRIPTION		DESCRIPTION				
		<ul style="list-style-type: none"> SEE FINISH SCHEDULE FOR FLOOR FINISH 3/4" PLYWOOD T&G SUB-FLOOR SEE STRUCTURAL DRAWINGS FOR FLOOR SUPPORT MEMBERS, SPACING AND DIMENSIONS 3 1/2" THK FIBER GLASS INSULATION 5/8" GYPSUM BOARD RESILIENT CHANNELS 2 LAYERS OF 5/8" TYPE "X" GYPSUM BOARD - PAINTED 				
		TYPE	FIRE RATING	UL NUMBER	ICC RATING	STC RATING
F1		2HR	M521	N/A	N/A	N/A

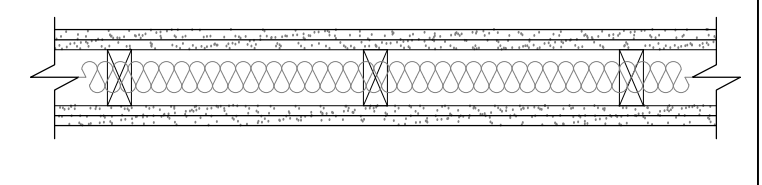
EXTERIOR WALL ASSEMBLY TYPES

GRAPHIC DESCRIPTION		DESCRIPTION				
		<ul style="list-style-type: none"> CLAPBOARD SIDING RAINSCREEN DRAINAGE MAT 2" INSULATED SHEATHING W/ 5/8" PLYWOOD PANEL AND INTEGRAL WEATHER BARRIER (AIR BARRIER) AND TAPED JOINTS (R-9.6) WOOD STUDS - REFER TO STRUCTURAL DWGS. FRICTION FIT FIBERGLASS INSULATION FULL CAVITY (R-21) VAPOR BARRIER 5/8" GYPSUM BOARD 				
		TYPE	FIRE RATING	UL NUMBER	STC RATING	R-VALUE
E1		N/A	N/A	N/A	31.6	

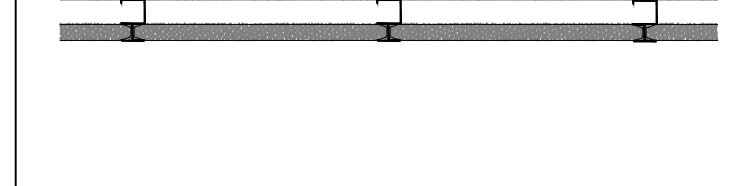
INTERIOR WALL ASSEMBLY TYPES

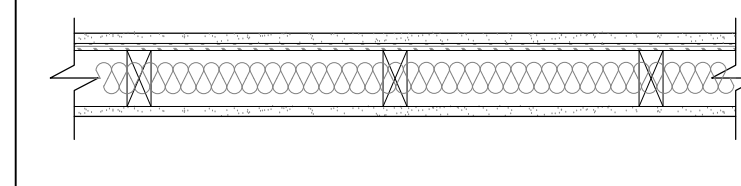
GRAPHIC DESCRIPTION		DESCRIPTION				
		<ul style="list-style-type: none"> 5/8" GYPSUM BOARD 2X4 WOOD STUDS @ 16" O.C. 3-1/2" FRICTION FIT BATT INSULATION 5/8" GYPSUM BOARD <p>NOTE:</p> <ol style="list-style-type: none"> TOP OF THE WALL EXTEND UNTIL THE BOTTOM OF ROOF DECKING OR RATED CEILING MEMBRANE - WHICHEVER IS LOWER PROVIDE MOISTURE RESISTANT GWB AT BATHROOMS. 				
		TYPE	FIRE RATING	UL NUMBER	STC RATING	R-VALUE
W1		N/A	N/A	N/A	N/A	

GRAPHIC DESCRIPTION		DESCRIPTION				
		<ul style="list-style-type: none"> 5/8" TYPE "X" GYPSUM BOARD 2X4 WOOD STUDS @ 16" O.C. 3-1/2" FRICTION FIT BATT INSULATION 5/8" TYPE "X" GYPSUM BOARD <p>NOTE:</p> <ol style="list-style-type: none"> TOP OF THE WALL EXTEND UNTIL THE BOTTOM OF STRUCTURAL DECKING OR RATED CEILING MEMBRANE WHICHEVER IS LOWER. PROVIDE MOISTURE RESISTANT GWB AT BATHROOMS. 				
		TYPE	FIRE RATING	UL NUMBER	STC RATING	R-VALUE
W2		1HR	U305	56	N/A	

GRAPHIC DESCRIPTION		DESCRIPTION				
		<ul style="list-style-type: none"> (2) LAYERS 5/8" TYPE "X" GYPSUM BOARD SEE STRUCT DRAWINGS FOR FRAMING 3-1/2" FRICTION FIT BATT INSULATION (2) LAYERS 5/8" TYPE "X" GYPSUM BOARD <p>NOTE:</p> <ol style="list-style-type: none"> TOP AND BOTTOM OF WALL TO EXTEND PAST ALL HORIZONTAL ASSEMBLIES TO TOP AND BOTTOM OF SHAFT 				
		TYPE	FIRE RATING	UL NUMBER	STC RATING	R-VALUE
W3		2HR	U308	N/A	N/A	

INTERIOR WALL ASSEMBLY TYPES - CONT.

GRAPHIC DESCRIPTION		SHAFT WALL				
		<ul style="list-style-type: none"> 5/8" GYP BOARD "CH" STEEL STUDS 1" GYP SHAFT WALL LINER <p>NOTE:</p> <ol style="list-style-type: none"> TOP AND BOTTOM OF WALL TO EXTEND PAST ALL HORIZONTAL ASSEMBLIES TO TOP AND BOTTOM OF SHAFT 				
		TYPE	FIRE RATING	UL NUMBER	STC RATING	R-VALUE
W5		1 HR	U415	N/A	N/A	

GRAPHIC DESCRIPTION		DESCRIPTION				
		<p>SHEAR SIDE</p> <ul style="list-style-type: none"> (1) LAYER 5/8" GYPSUM BOARD (1) LAYER 7/16" PLYWOOD SHEATHING. REFER TO STRUCTURAL DWGS FOR FASTENING SIZE, SPACING, AND BLOCKING REQUIREMENTS. <p>STRUCTURE</p> <ul style="list-style-type: none"> 2X4 WOOD STUDS @ 16" O.C. - SEE PLAN 3-1/2" FRICTION FIT BATT INSULATION <p>OPPOSITE SIDE</p> <ul style="list-style-type: none"> (1) LAYER 5/8" GYPSUM WALLBOARD <p>NOTE:</p> <ol style="list-style-type: none"> TOP OF THE WALL EXTEND TO BOTTOM OF STRUCTURAL DECKING ABOVE. PROVIDE MOISTURE RESISTANT GWB AT BATHROOMS. 				
		TYPE	FIRE RATING	UL NUMBER	STC RATING	R-VALUE
W6		N/A	N/A	N/A	N/A	