


1 BUILDING SECTION  
SCALE: 1/4" = 1'-0"

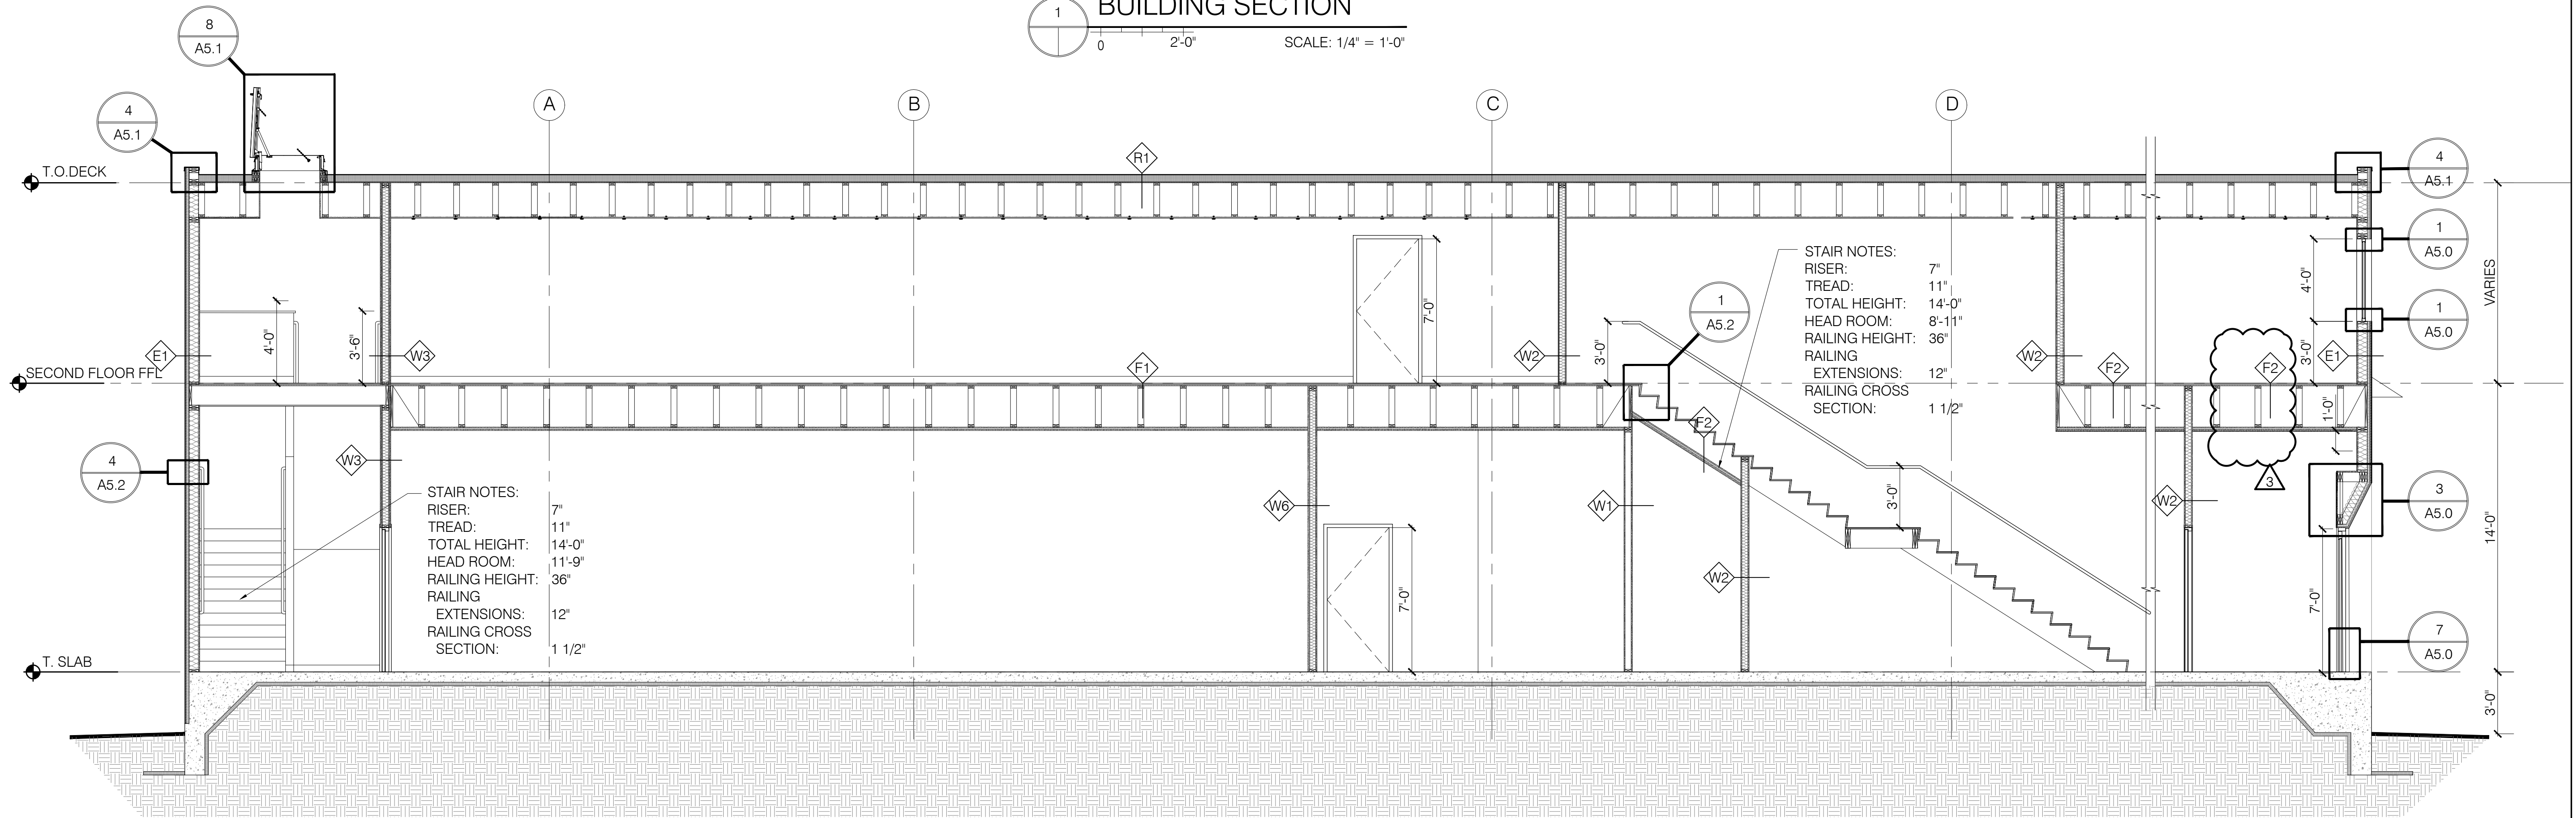

2 BUILDING SECTION  
SCALE: 1/4" = 1'-0"

ISSUE DATE  
**2/2/18**


DRAWN BY  
**EMW**

PERMITTING DRAWINGS  
SHEET TITLE  
**BUILDING SECTIONS**

REVISIONS  
1 02.27.2018  
2 03.16.2018  
3 05.01.2018  
4  
5

PROJECT NO.  
**16040**

PROJECT NAME  
**MIXED-USE SHELL**  
50 COVE STREET, PORTLAND ME - 04101

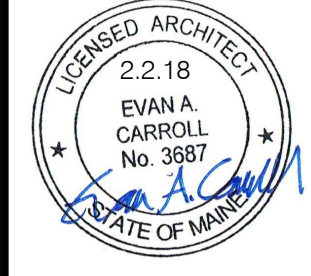

**Bild Architecture**  
PO Box 8235  
Portland, ME  
04104  
207.408.0168  
evan@bildarchitecture.com