


1 BUILDING SECTION  
SCALE: 1/4" = 1'-0"

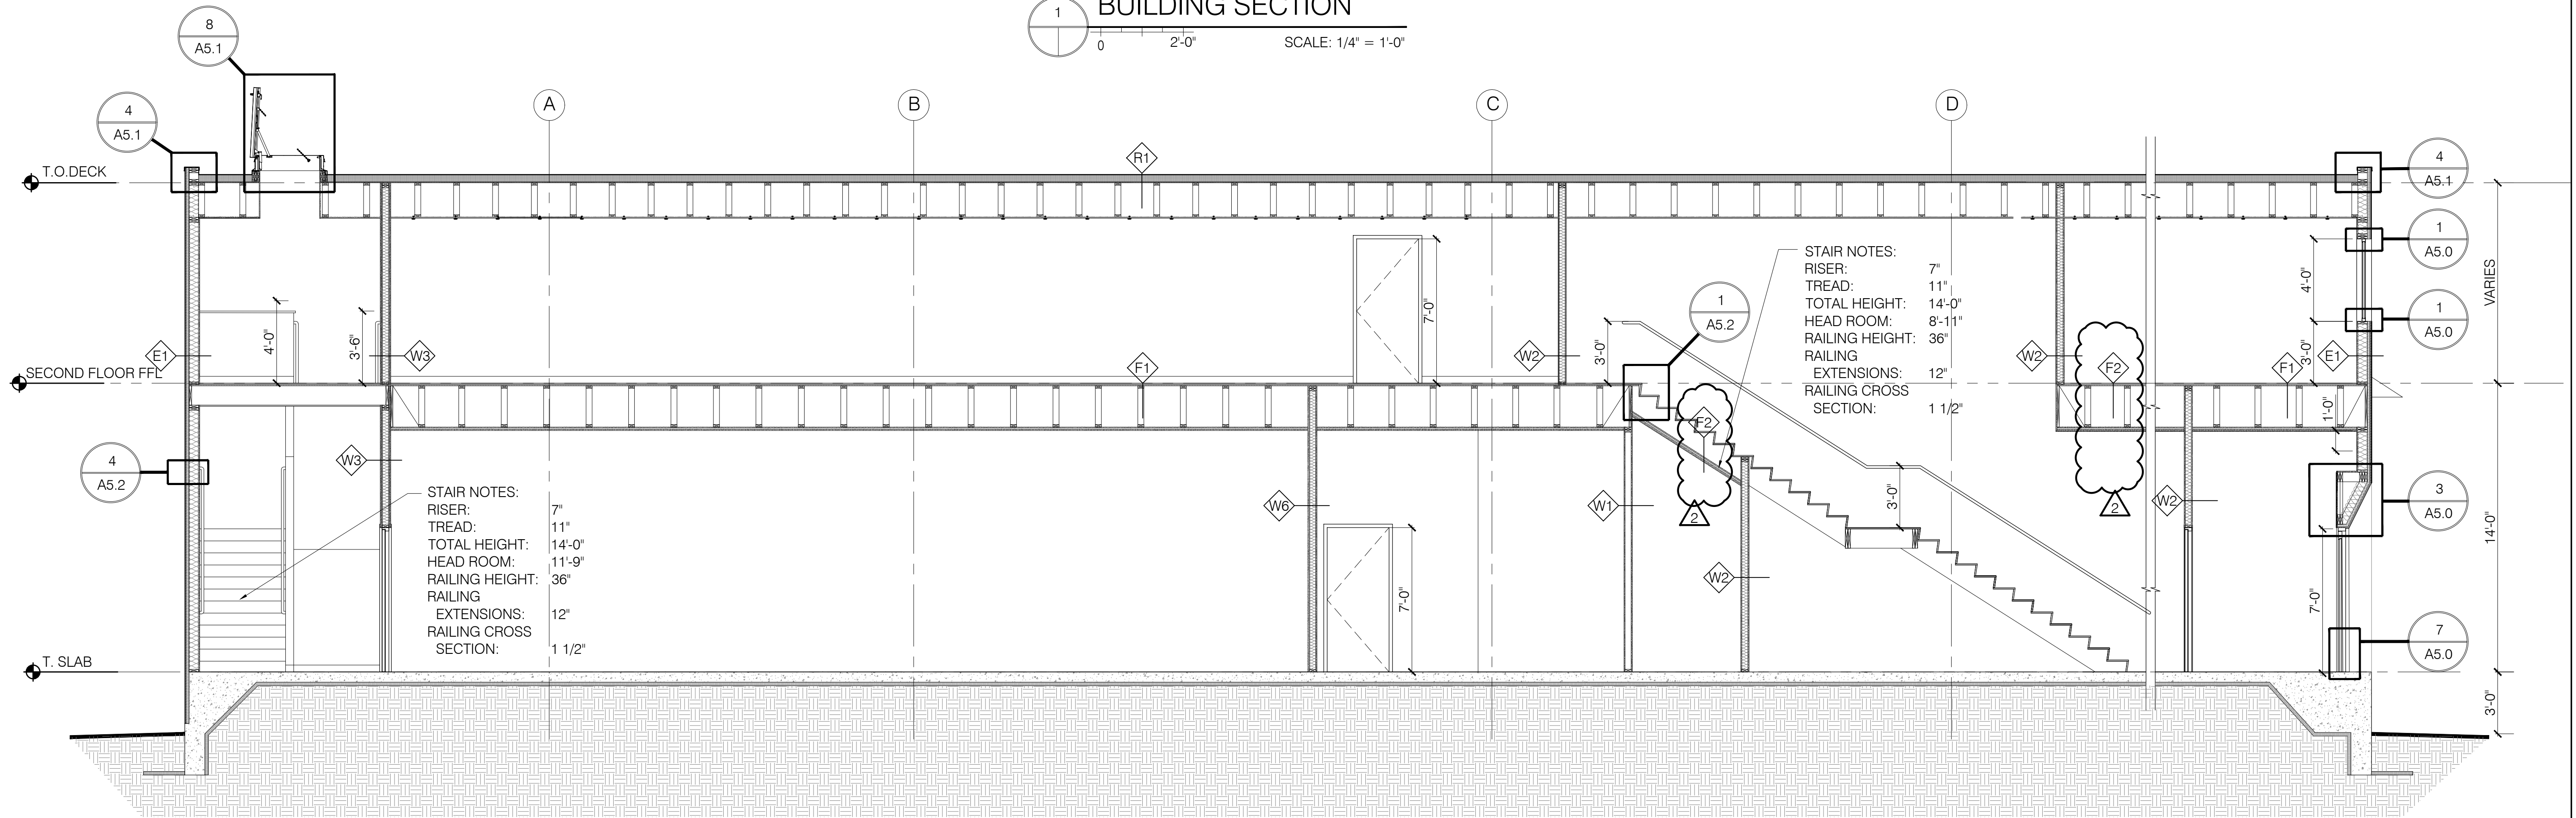

2 BUILDING SECTION  
SCALE: 1/4" = 1'-0"

**Bild Architecture**  
 PO Box 8235  
 Portland, ME  
 04104  
 207.408.0168  
 evan@bildarchitecture.com

**ARCHITECTURE**

LICENSED ARCHITECT  
 2.2.18  
 EVAN A. CARROLL  
 No. 3687  
 STATE OF MAINE

PROJECT NO. **16040**  
 PROJECT NAME **MIXED-USE SHELL**  
 50 COVE STREET, PORTLAND ME - 04101

ISSUE DATE **2/2/18**  
 SHEET SCALE **1/4" = 1'-0"**

REVISIONS  
 1 02.27.2018  
 2 03.16.2018  
 3  
 4  
 5

DRAWN BY **EMW**  
 SHEET TITLE **BUILDING SECTIONS**

PERMITTING DRAWINGS

3.0