



**FOUNDATION PLAN**

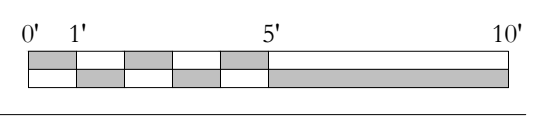

- NOTES:
1. SEE GENERAL NOTES FOR ADDITIONAL INFORMATION.
  2. USE CONC PAD/FOOTINGS AS NEEDED TO CONSTRUCT WALL/SLAB SYSTEM -TYP. UNO
  3. STEP IN FOOTINGS IS INDICATED THUS: AND POINTS TOWARD LOWER FOOTING ELEVATION.
  4. TOP OF FOOTING ELEVATION IS INDICATED THUS: XXX'-XX"
  5. TOP OF NEW FOUNDATION WALL IS INDICATED THUS: T.W. = XXX'-XX"
  6. STEP IN TOP OF FOUNDATION WALL IS INDICATED THUS: AND SHOWS LOWER SIDE OF WALL.

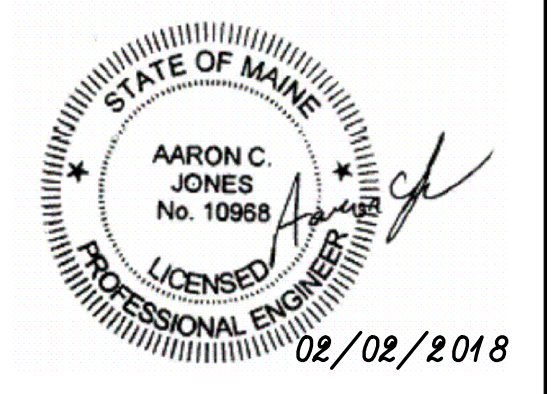

**Structural Integrity**  
 Consulting Engineers, Inc.  
 46 Forest Ave  
 Portland, ME 04101  
 p. 207-774-6644  
 f. 866-793-7835  
 www.structuralinteg.com  
 BUILD WITH CONFIDENCE  
 © 2018 Structural Integrity Consulting Engineers, Inc.  
 SI # 17-0127

REVISIONS	DATE	DESCRIPTION
1	02/14/18	
2	02/20/18	
3		
4		
5		