


RAMP/ LANDING FRAMING PLAN



SCALE 1/4"=1'-0"

- NOTES:
1. SEE GENERAL NOTES FOR ADDITIONAL INFORMATION.
 2. ALL BEAMS FLUSH, UNO
 3. SEE ARCH. FOR DECKING, DIMENSIONS, SLOPE, ETC.
 4. ALL EXTERIOR FRAMING IS P.T.
 5. ALL EXTERIOR HANGERS ARE HOT DIPPED GALVANIZED "ZMAX"

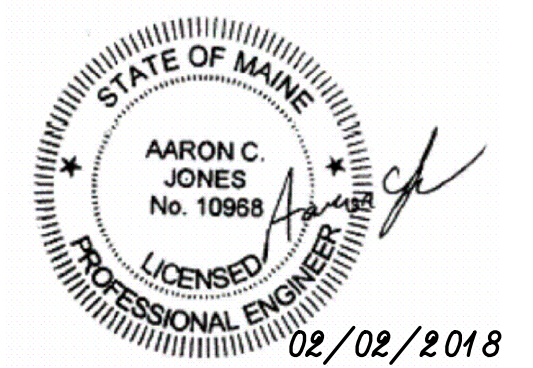

Structural Integrity
 Consulting Engineers, Inc.
 46 Forest Ave
 Portland, ME, 04101
 p. 207-774-6644
 f. 866-793-7835
 www.structuralinteg.com
 BUILD WITH CONFIDENCE
 © 2013 Structural Integrity Consulting Engineers, Inc.
 SI # 17-0127

REVISIONS	DATE
1	02/14/18
2	02/20/18
3	-
4	-
5	-