



SECOND FLOOR FRAMING PLAN

- NOTES:**
- SEE GENERAL NOTES FOR ADDITIONAL INFORMATION.
 - TEMPORARY SHORING OF ALL WORK BY CONTRACTOR -TYP
 - ALL WOOD COLUMNS IN 2x6 WALLS SHALL BE 3-2x6 AND IN 2x4 WALLS SHALL BE 3-2x4 UNLESS NOTED OTHERWISE ON PLANS.
 - ALL HEADERS IN 2x6 BEARING WALLS ARE (3) 2x6, UNO.
 - ALL HEADERS IN 2x4 BEARING WALLS ARE (2) 2x8, UNO.
 - ALL FLOOR SHEATHING TO BE 3/4", SEE GENERAL NOTES FOR MORE INFO -TYP.

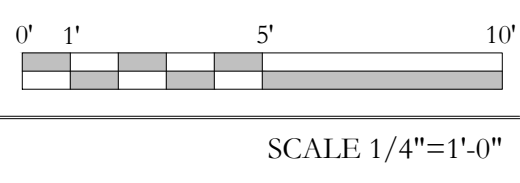

FRAMING PLAN SYMBOLS KEY	
□	WOOD POST
○	STEEL COLUMN
⊗	NUMBER OF WOOD STUDS IN POST BELOW
A	COLUMN ABOVE THIS LEVEL
B	COLUMN BELOW THIS LEVEL
C	COLUMN CONTINUOUS THROUGH THIS LEVEL
—	JOIST BEARING
—	CONTINUOUS JOIST WITH INTERMEDIATE BEARING
—	FLUSH FRAMED JOIST BEARING WITH HANGER
—	WOOD STUD BEARING WALL BELOW
—	SHEAR WALL
2xT	NUMBER OF TRIM STUDS UNDER HEADER
2xK	NUMBER OF KING STUDS ADJACENT TO HEADER

BEAM LEGEND	
---	DROPPED BEAM
---	FLUSH BEAM

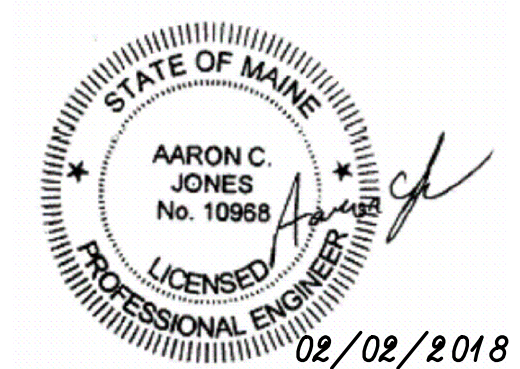

Structural Integrity
 Consulting Engineers, Inc.
 46 Forest Ave
 Portland, ME, 04101
 p. 207-774-6644
 f. 866-793-7835
 www.structuralinteg.com
 BUILD WITH CONFIDENCE
 © 2013 Structural Integrity Consulting Engineers, Inc.
 SI # 17-0127

REVISIONS	DATE	BY
1	02/14/18	
2	02/20/18	
3		
4		
5		