


© 2006 TFH ARCHITECTS

ANDERSON STREET CONDOMINIUM

FOR
WILLIAM P. SIMPSON

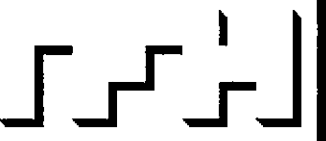

TFH ARCHITECTS
100 COMMERCIAL STREET
PORTLAND MAINE 04101
TELEPHONE 207 775 6141
ARCHITECTURE PLANNING

CONSULTANTS:

REVISIONS:

DATE: 08/30/06

PROJECT No. 0504

DRAWN BY: RJS


CHECKED BY: TST

SCALE: AS NOTED


SHEET TITLE:
Life Safety Plans

G1.2

LIFE SAFETY DRAWING LEGEND	
FIRE EXTINGUISHER	
EXIT SIGN	
EMERGENCY LIGHT	
ONE (1) HOUR SEPARATION	
TWO (2) HOUR SEPARATION	

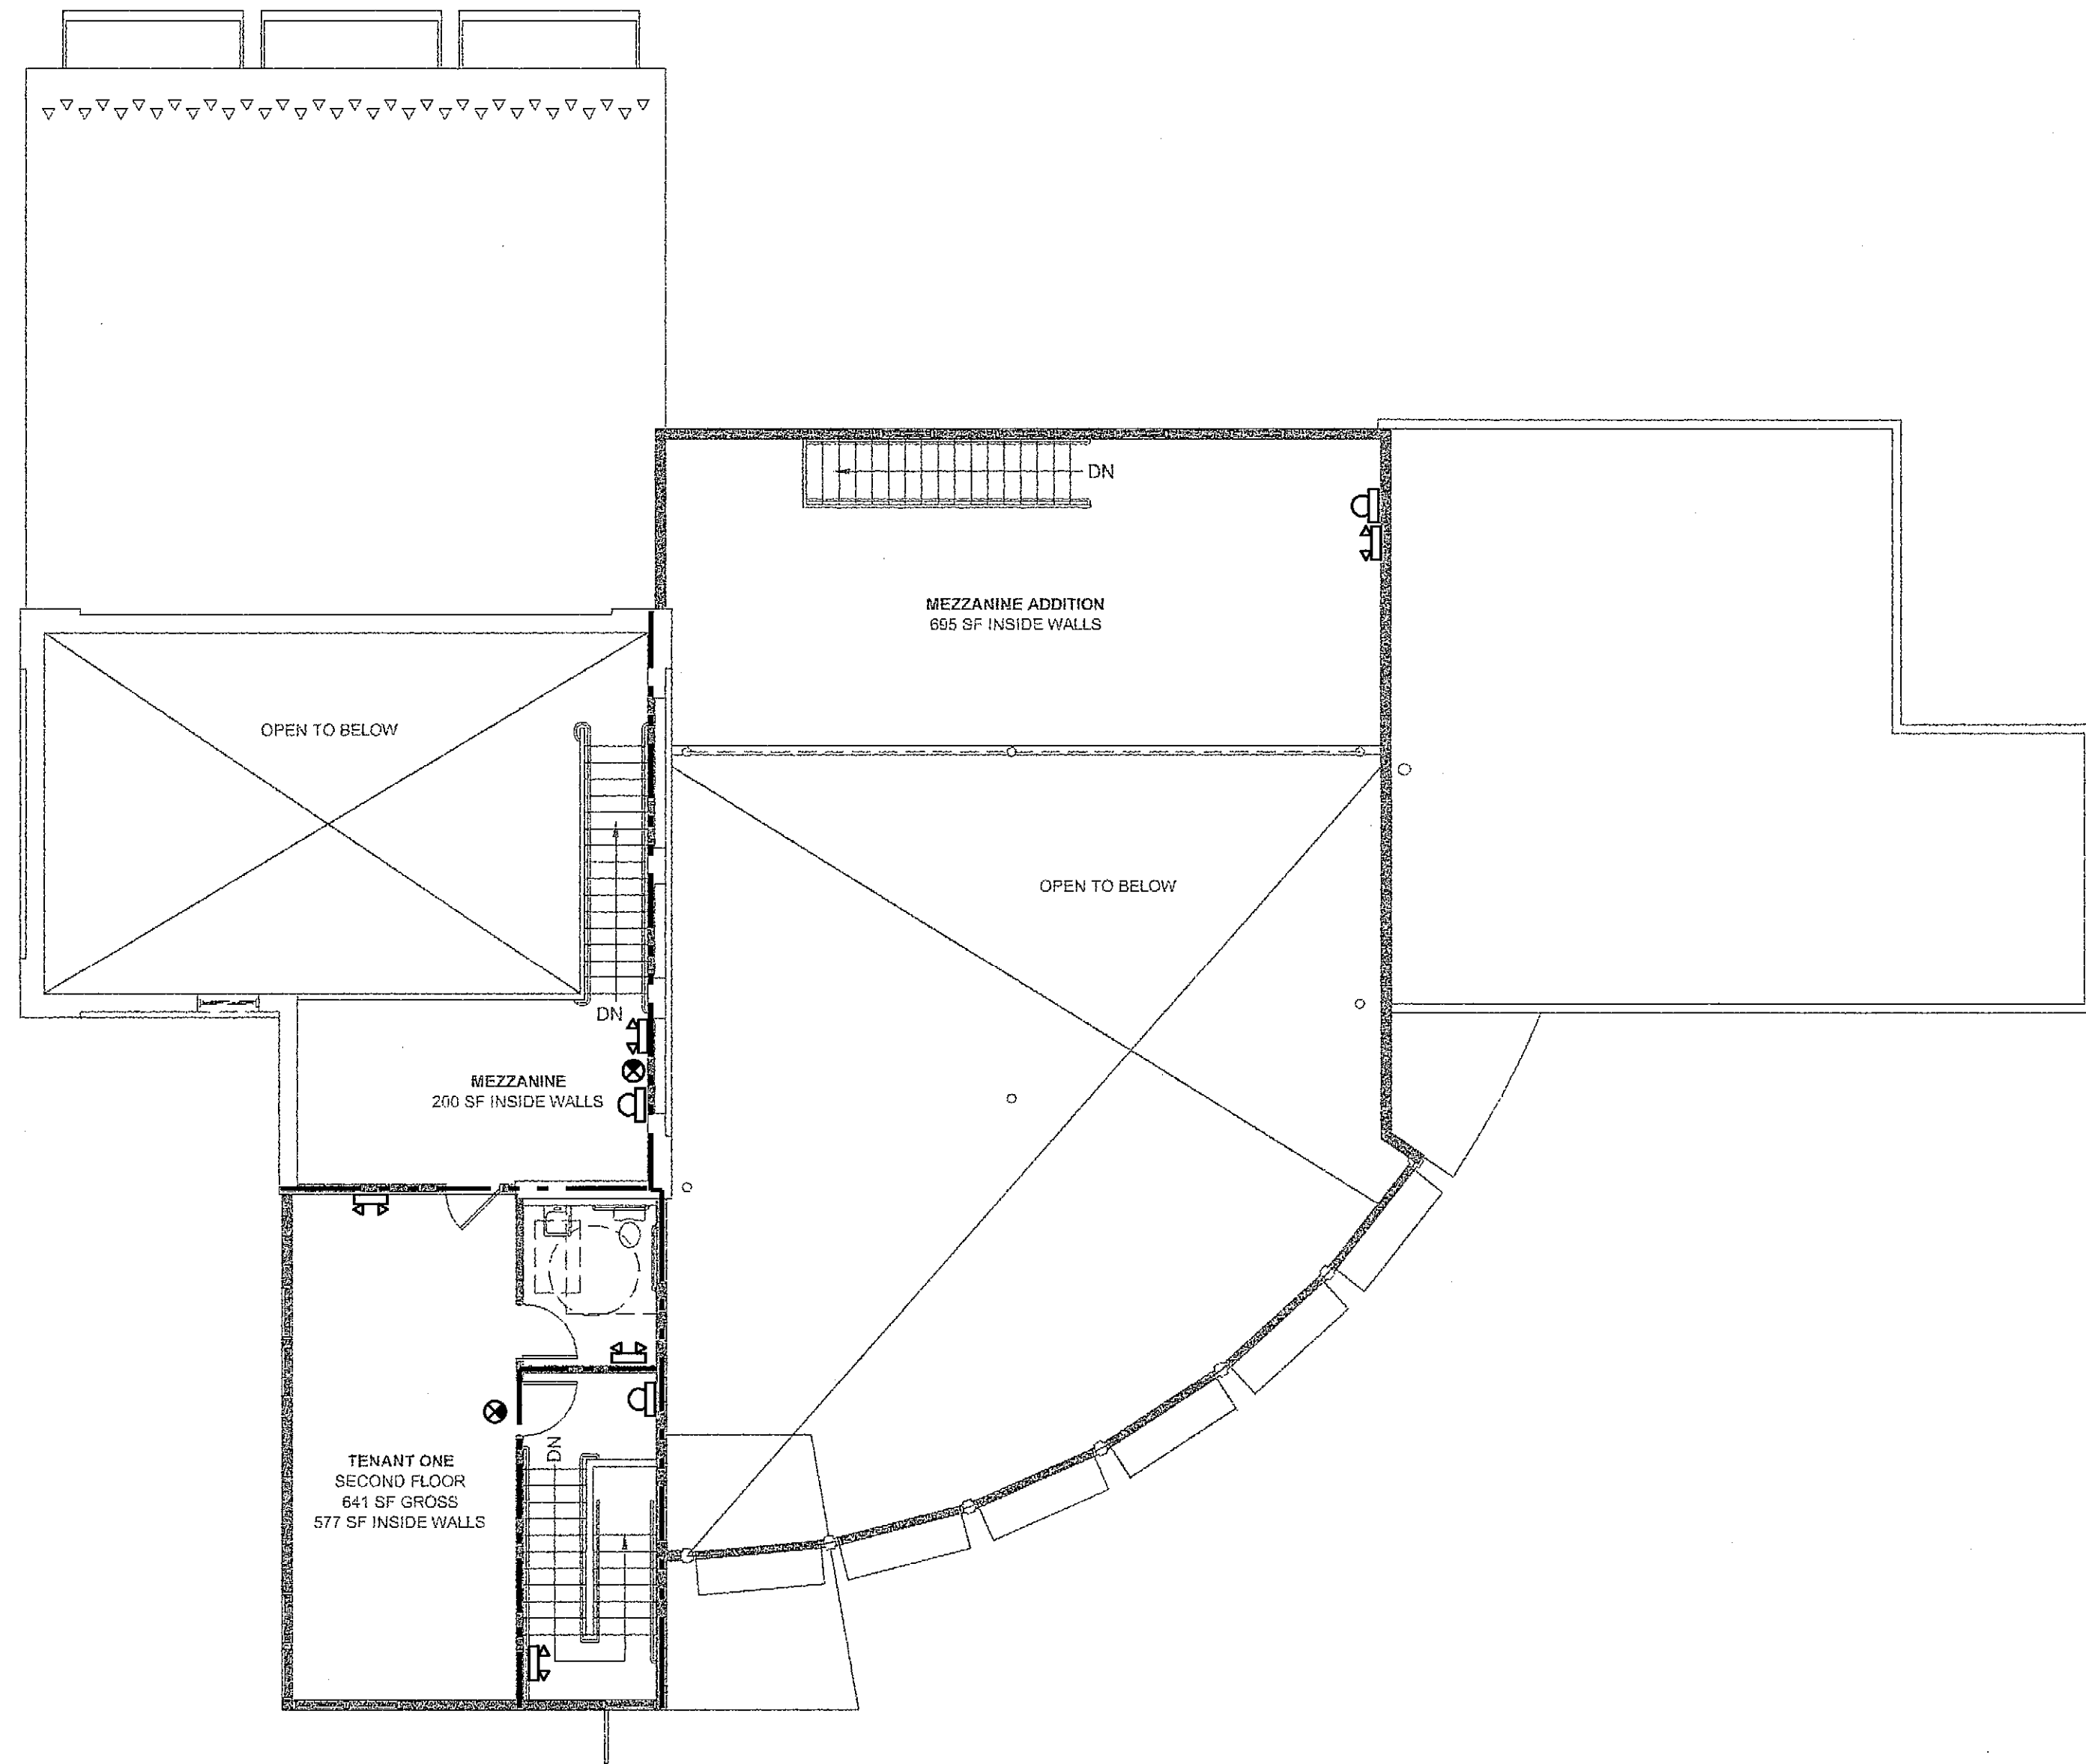

2 SECOND FLOOR LIFE SAFETY PLAN
G1.2 1/8" = 1'-0"

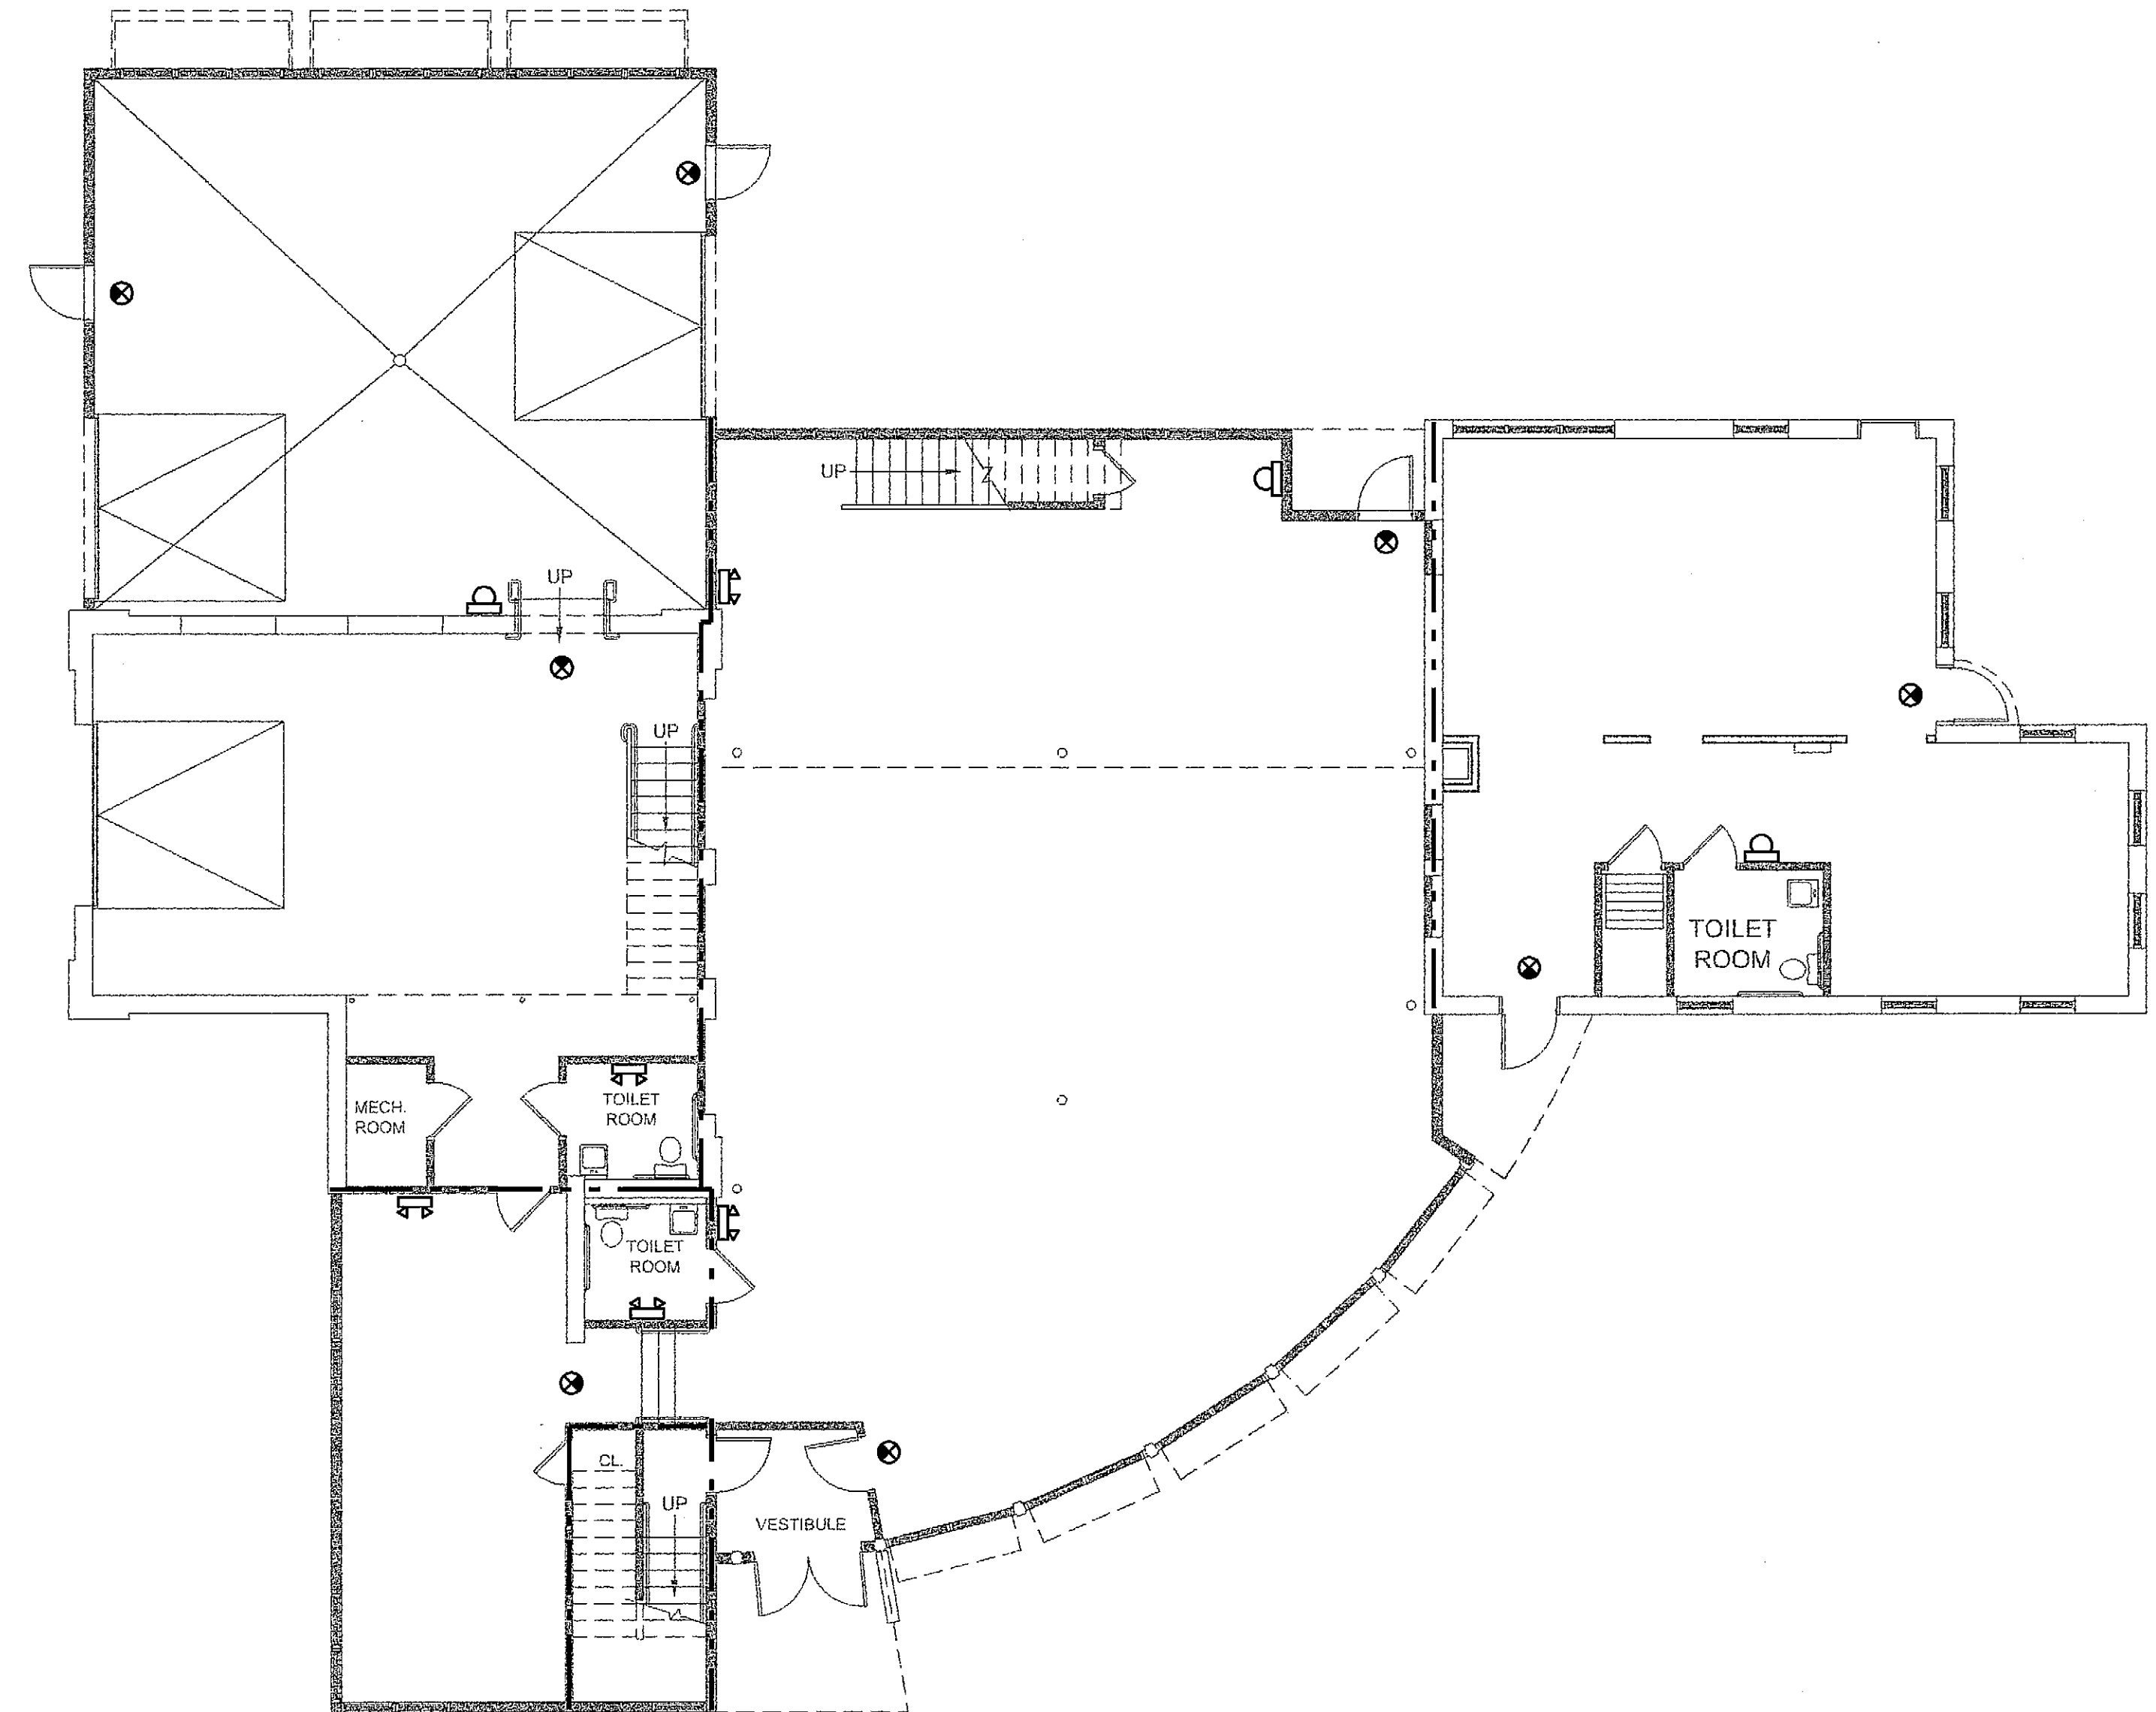

2 FIRST FLOOR LIFE SAFETY PLAN
G1.2 1/8" = 1'-0"

