


© 2006 TFH ARCHITECTS

ANDERSON STREET CONDOMINIUM

FOR
WILLIAM P. SIMPSON

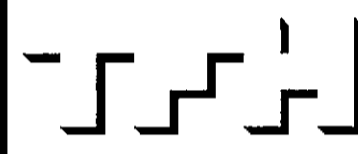

TFH ARCHITECTS
100 COMMERCIAL STREET
PORTLAND MAINE 04101
TELEPHONE 207 775 6141
ARCHITECTURE PLANNING

CONSULTANTS:

REVISIONS:

DATE: 08/30/06

PROJECT No. 0504

DRAWN BY: RJS

CHECKED BY: TST


SCALE: AS NOTED

SHEET TITLE:
Demolition Plan

D1.0

GENERAL DEMOLITION NOTES

- A.** All materials and equipment that are scheduled for demolition shall be removed from site and disposed of properly. Follow local and State requirements for removal and disposal.
- B.** Protect all adjacent space, surfaces, structure, equipment, furnishings, and utilities from damage and interruption or soiling due to work under this contract. Restore or replace as required all adjacent work soiled or damaged due to work under this contract. Follow Landlord requirements for separating the work area from the public during construction.
- C.** Prior to demolition, provide thorough pest control treatment by a state licensed pest control company.

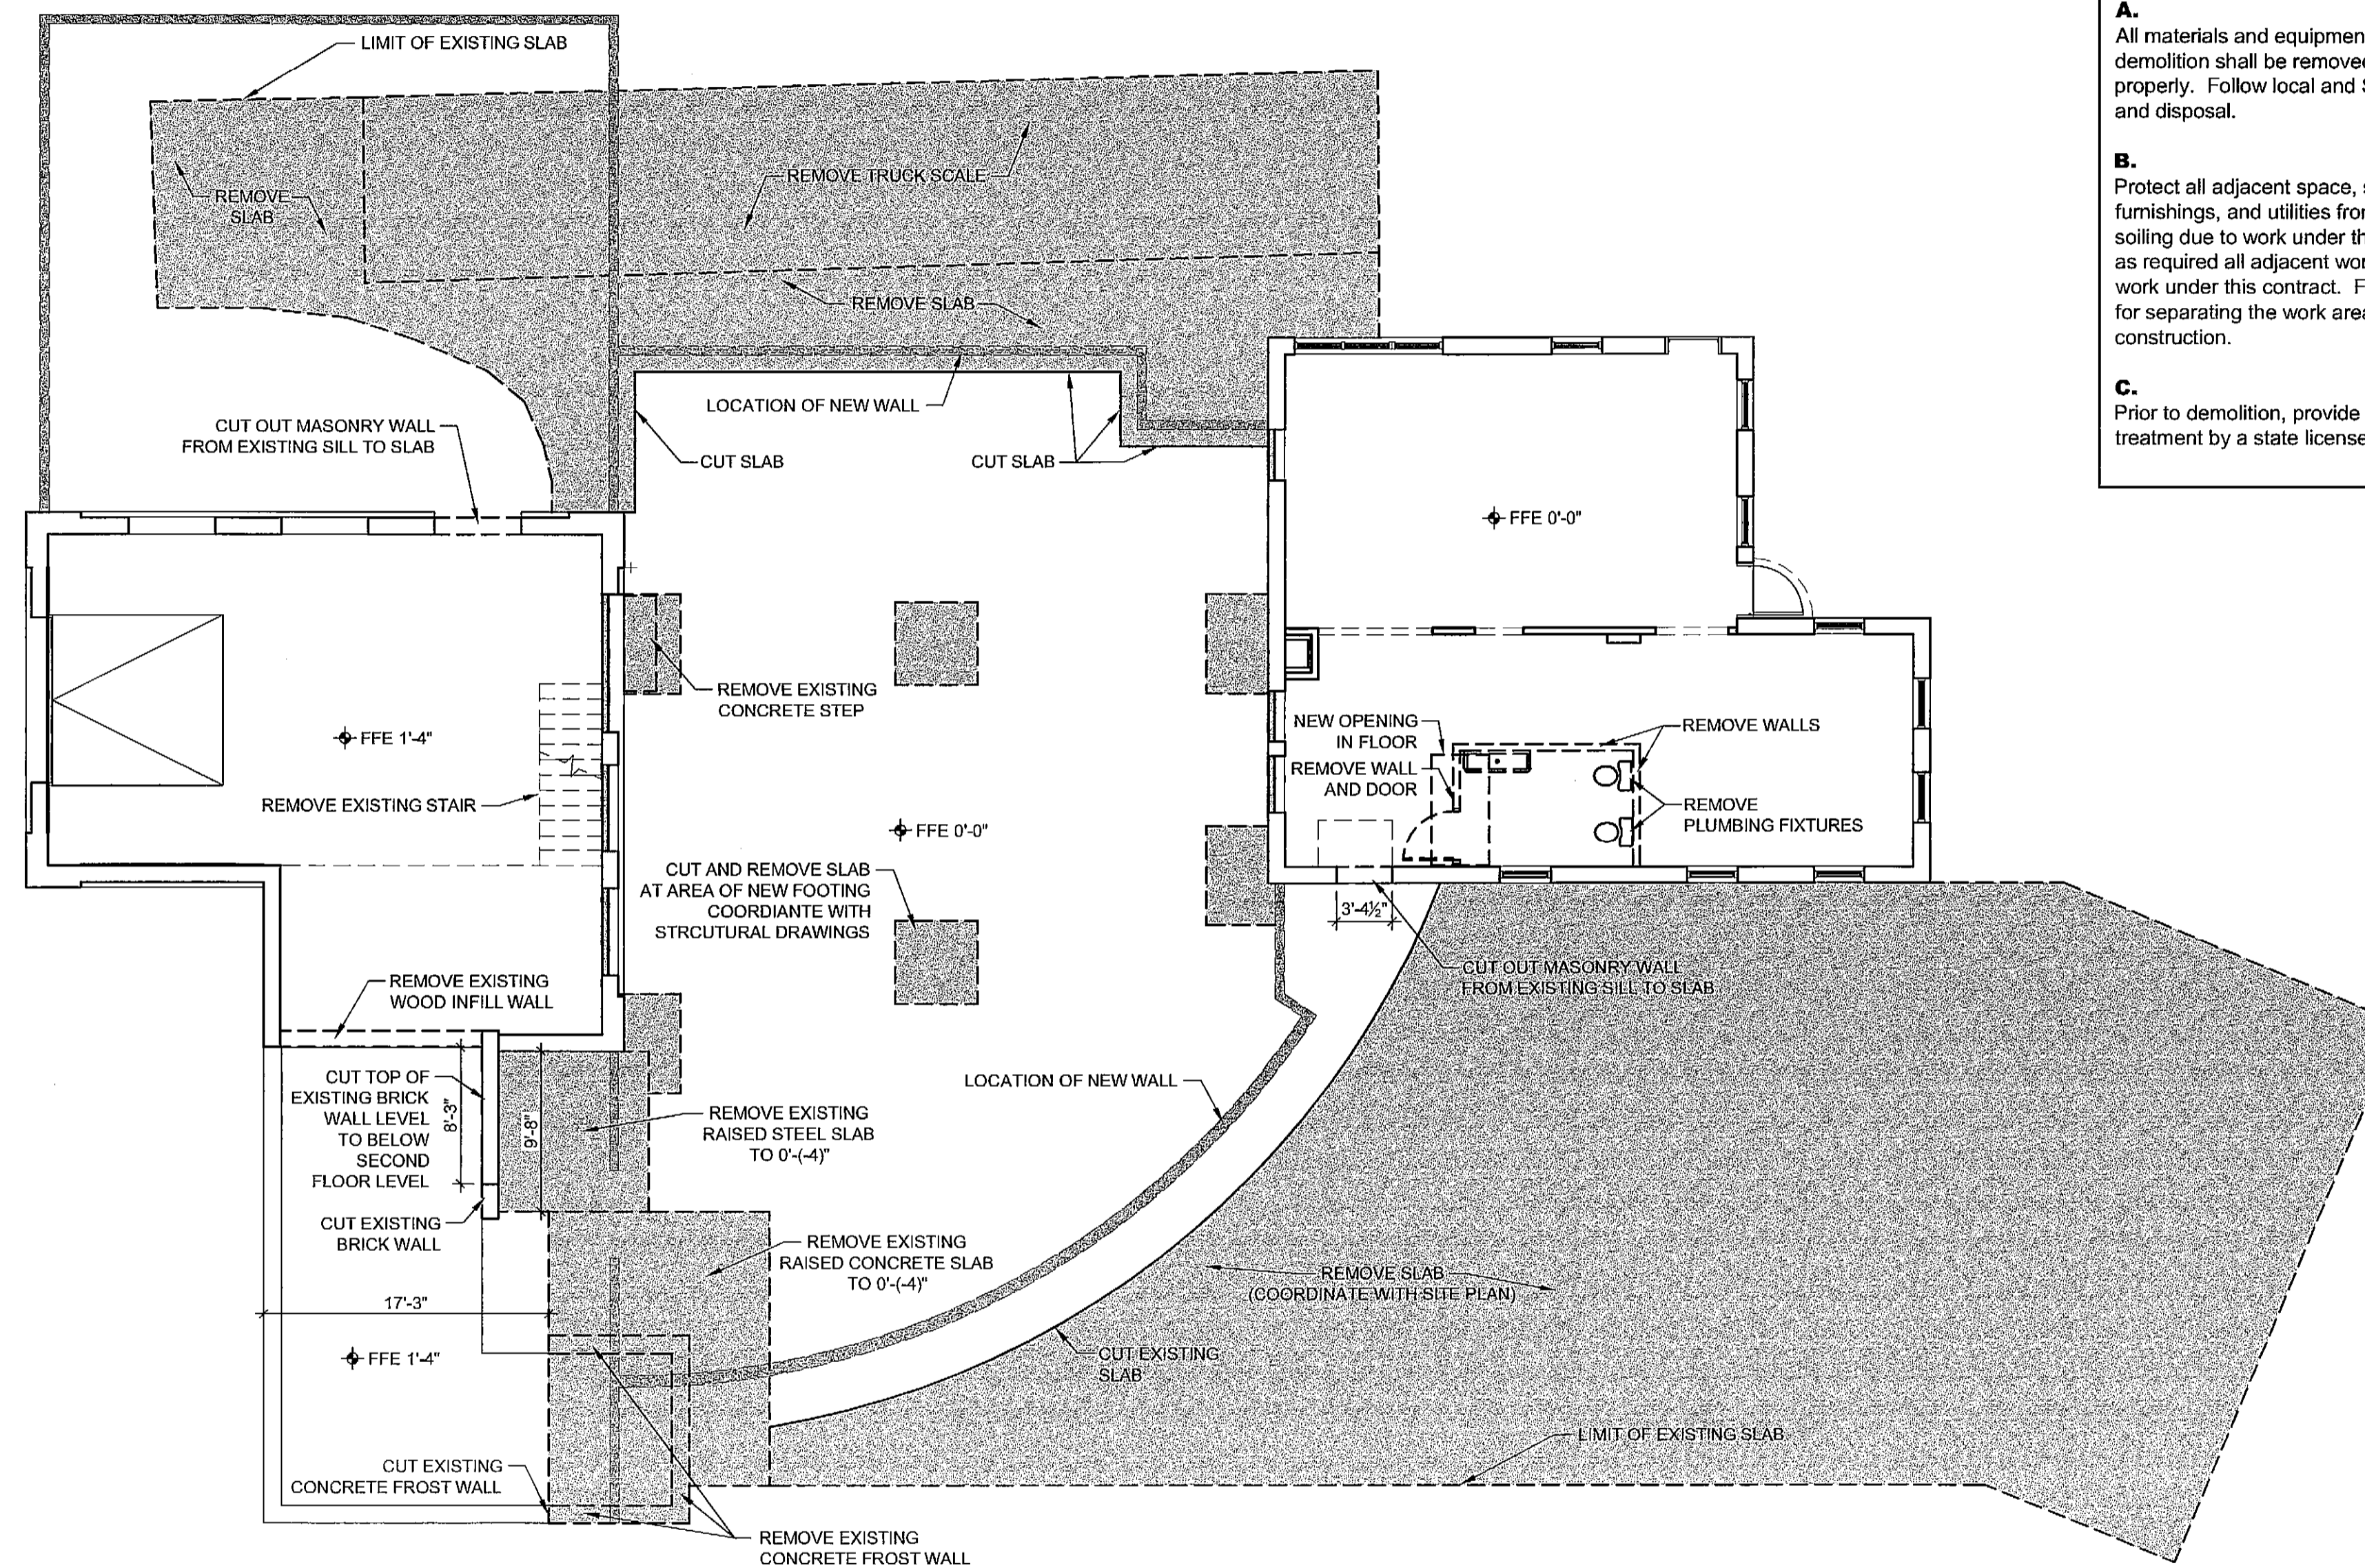

1 DEMOLITION PLAN
D1.0 1/8" = 1'-0"

