

© 2006 TFH ARCHITECTS

ANDERSON STREET CONDOMINIUM  
FOR  
WILLIAM P. SIMPSON

TFH ARCHITECTS  
100 COMMERCIAL STREET  
PORTLAND MAINE 04101  
TELEPHONE 207 775 6141  
ARCHITECTURE PLANNING


CONSULTANTS:

REVISIONS:


DATE: 08/30/06  
PROJECT No. 0504  
DRAWN BY: RJS  
CHECKED BY: TST  
SCALE: AS NOTED

SHEET TITLE:  
Building Sections

A3.0

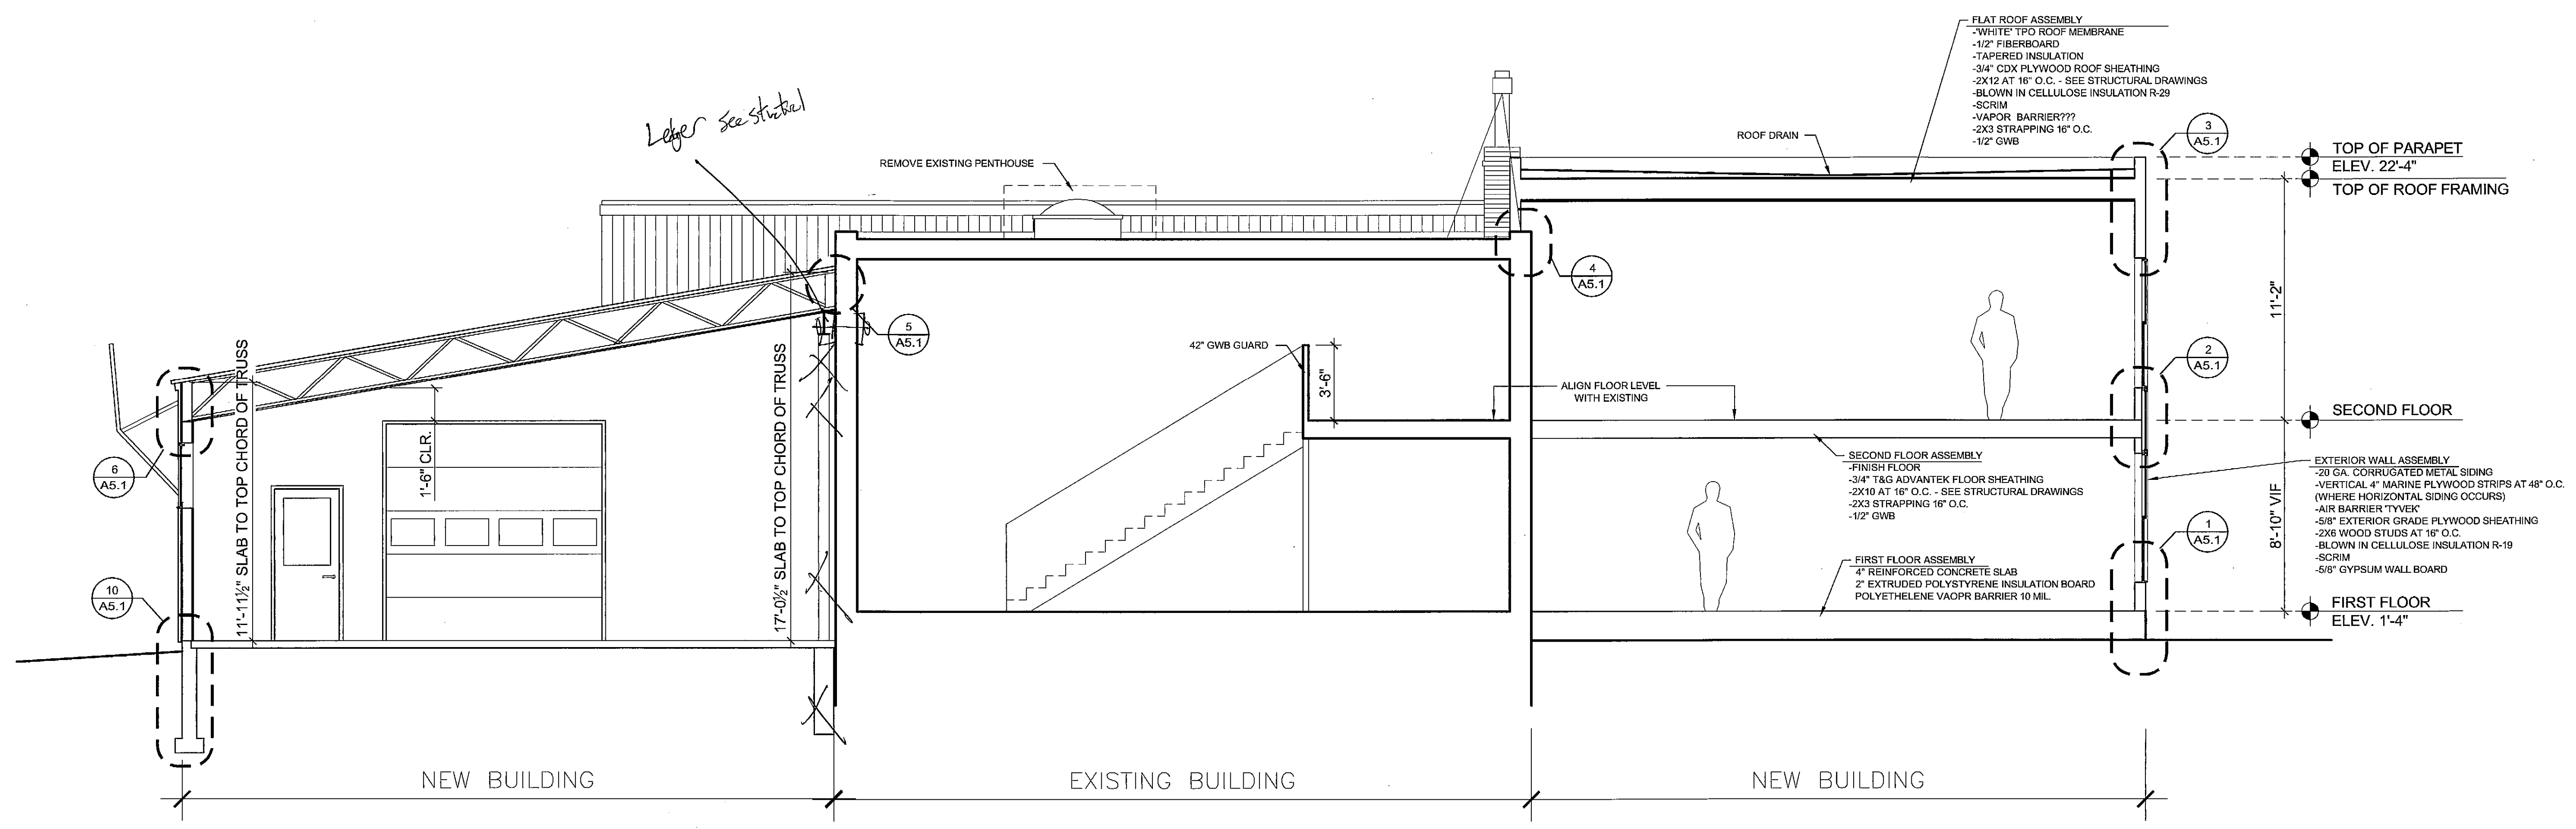

2 BUILDING SECTION THROUGH TWO STORY ADDITION / SHED ADDITION  
A3.1 1/4" = 1'-0"

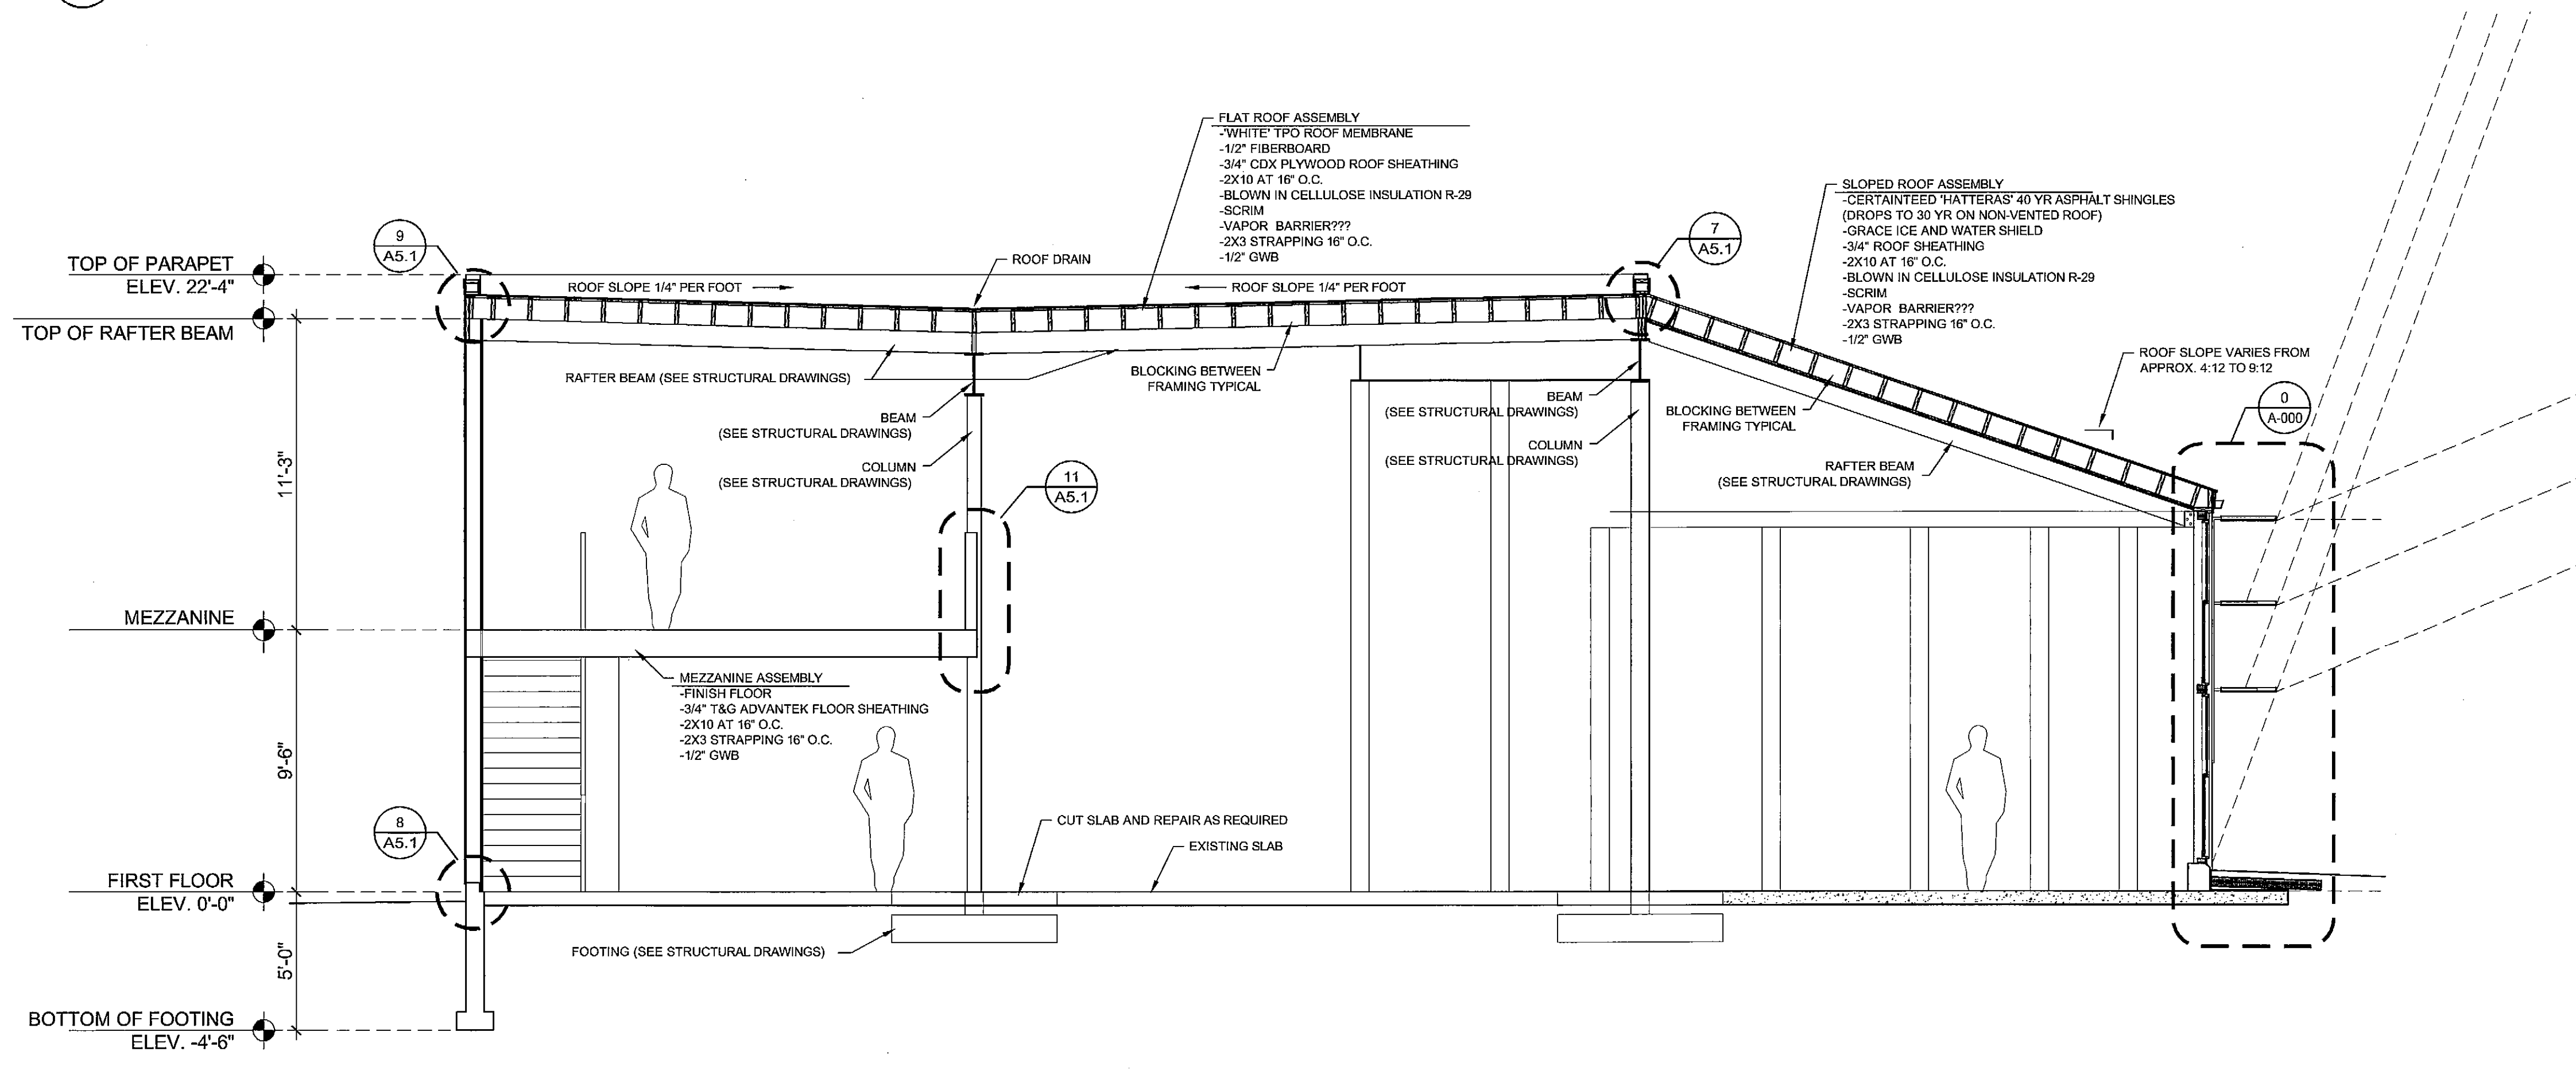

1 BUILDING SECTION THROUGH ADDITION / MEZZANINE  
A3.1 1/4" = 1'-0"