


ENTIRE SITE CONTAINS: 117,523.6 S.F.
 STORM WATER DETENTION: 22,500 S.F.
 STORM WATER DETENTION: 19.15%

LEGEND

EXISTING	
	PROPERTY LINE
	ABUTTERS PROPERTY
	EDGE OF PAVEMENT
	BUILDINGS
	CURB
	CATCH BASIN
	SEWER MANHOLE
	UTILITY POLE
	BARBED WIRE FENCE
	IRON PIPE ROUND
	IRON PIPE SET
	GATE VALVE
	GAS VALVE
	LIGHT POLE
	WALL MOUNTED LIGHT
	MONITORING WELL
	WELL
	RAILROAD TRACKS
	CONCRETE PAVEMENT
	EDGE OF GRAVEL/ PROPOSED PAVEMENT
	VERTICAL GRANITE CURB
	CONTOURS
	LIGHT POLE SIGN
	HANDICAP PARKING

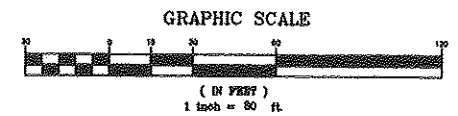

	2	6/17/14	REVISED PER CITY COMMENTS	
	1	8/22/08	REVISED PER TOWN COMMENTS	
ANDERSON ST REALTY 322 FORE ST. PORTLAND, MAINE 122 ANDERSON STREET PORTLAND MAINE CONSULTING ENGINEERS MAINE, USA			C1.3	
SCALE:	AS SHOWN	DRN BY:		EDM
DATE:	FEBRUARY 20, 2007	DESQ BY:		JTR
PROJECT:	07147	CHK BY:	JTR	