


ENTIRE SITE CONTAINS: 117,523.6 S.F.
 STORM WATER DETENTION: 22,500 S.F.
 STORM WATER DETENTION: 19.15%

LEGEND

EXISTING	
	PROPERTY LINE
	ABUTTERS PROPERTY
	EDGE OF PAVEMENT
	BUILDING
	CURB
	CATCH BASIN
	SEWER MANHOLE
	UTILITY POLE
	BARBED WIRE FENCE
	IRON PIPE FOUND
	IRON PIPE SET
	GATE VALVE
	GAS VALVE
	LIGHT POLE
	WALL MOUNTED LIGHT
	MONITORING WELL
	WELL
	RAILROAD TRACKS
	CONCRETE PAVEMENT
	EDGE OF GRAVEL/ PROPOSED PAVEMENT
	VERTICAL GRANITE CURB
	CONTOURS
	LIGHT POLE
	SIGN
	HANDICAP PARKING

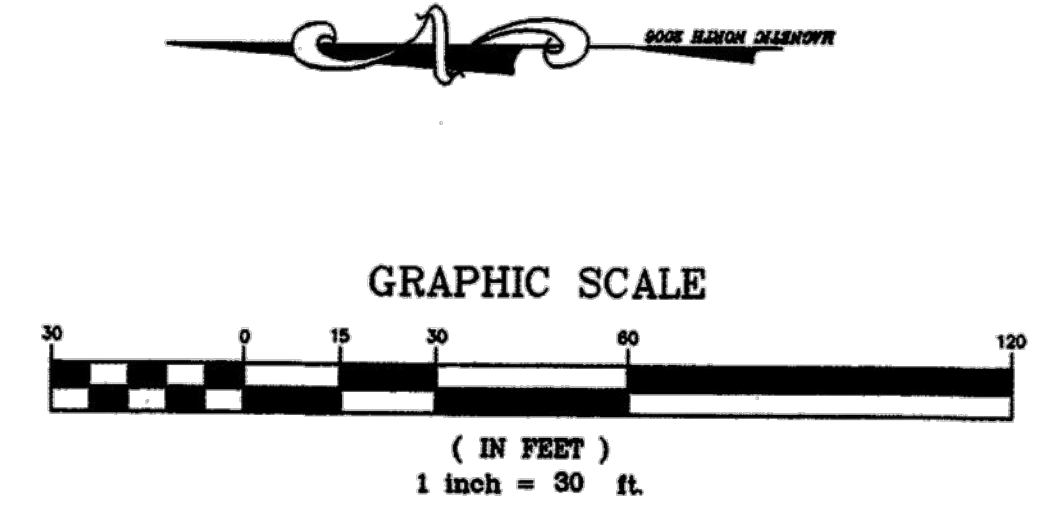

	2	6/17/14	REVISED PER CITY COMMENTS
	1	8/22/08	REVISED PER TOWN COMMENTS
REV.		DATE	DESCRIPTION
		ANDERSON ST REALTY 322 FORE ST. PORTLAND, MAINE 122 ANDERSON STREET PORTLAND MAINE	
CONSULTING ENGINEERS		FALMOUTH, MAINE	
SCALE: AS SHOWN	DRN BY: EDM	C1.3	
DATE: FEBRUARY 20, 2007	DESG BY: JTR		
PROJECT: 07147	CHK BY: JTR		