


MAIN FLOOR

All dimensions size designations given are subject to verification on job site and adjustment to fit job conditions.

2020

This is an original design and must not be released or copied unless applicable fee has been paid or job order placed.

Designed: 10/6/2016  
Printed: 10/10/2016

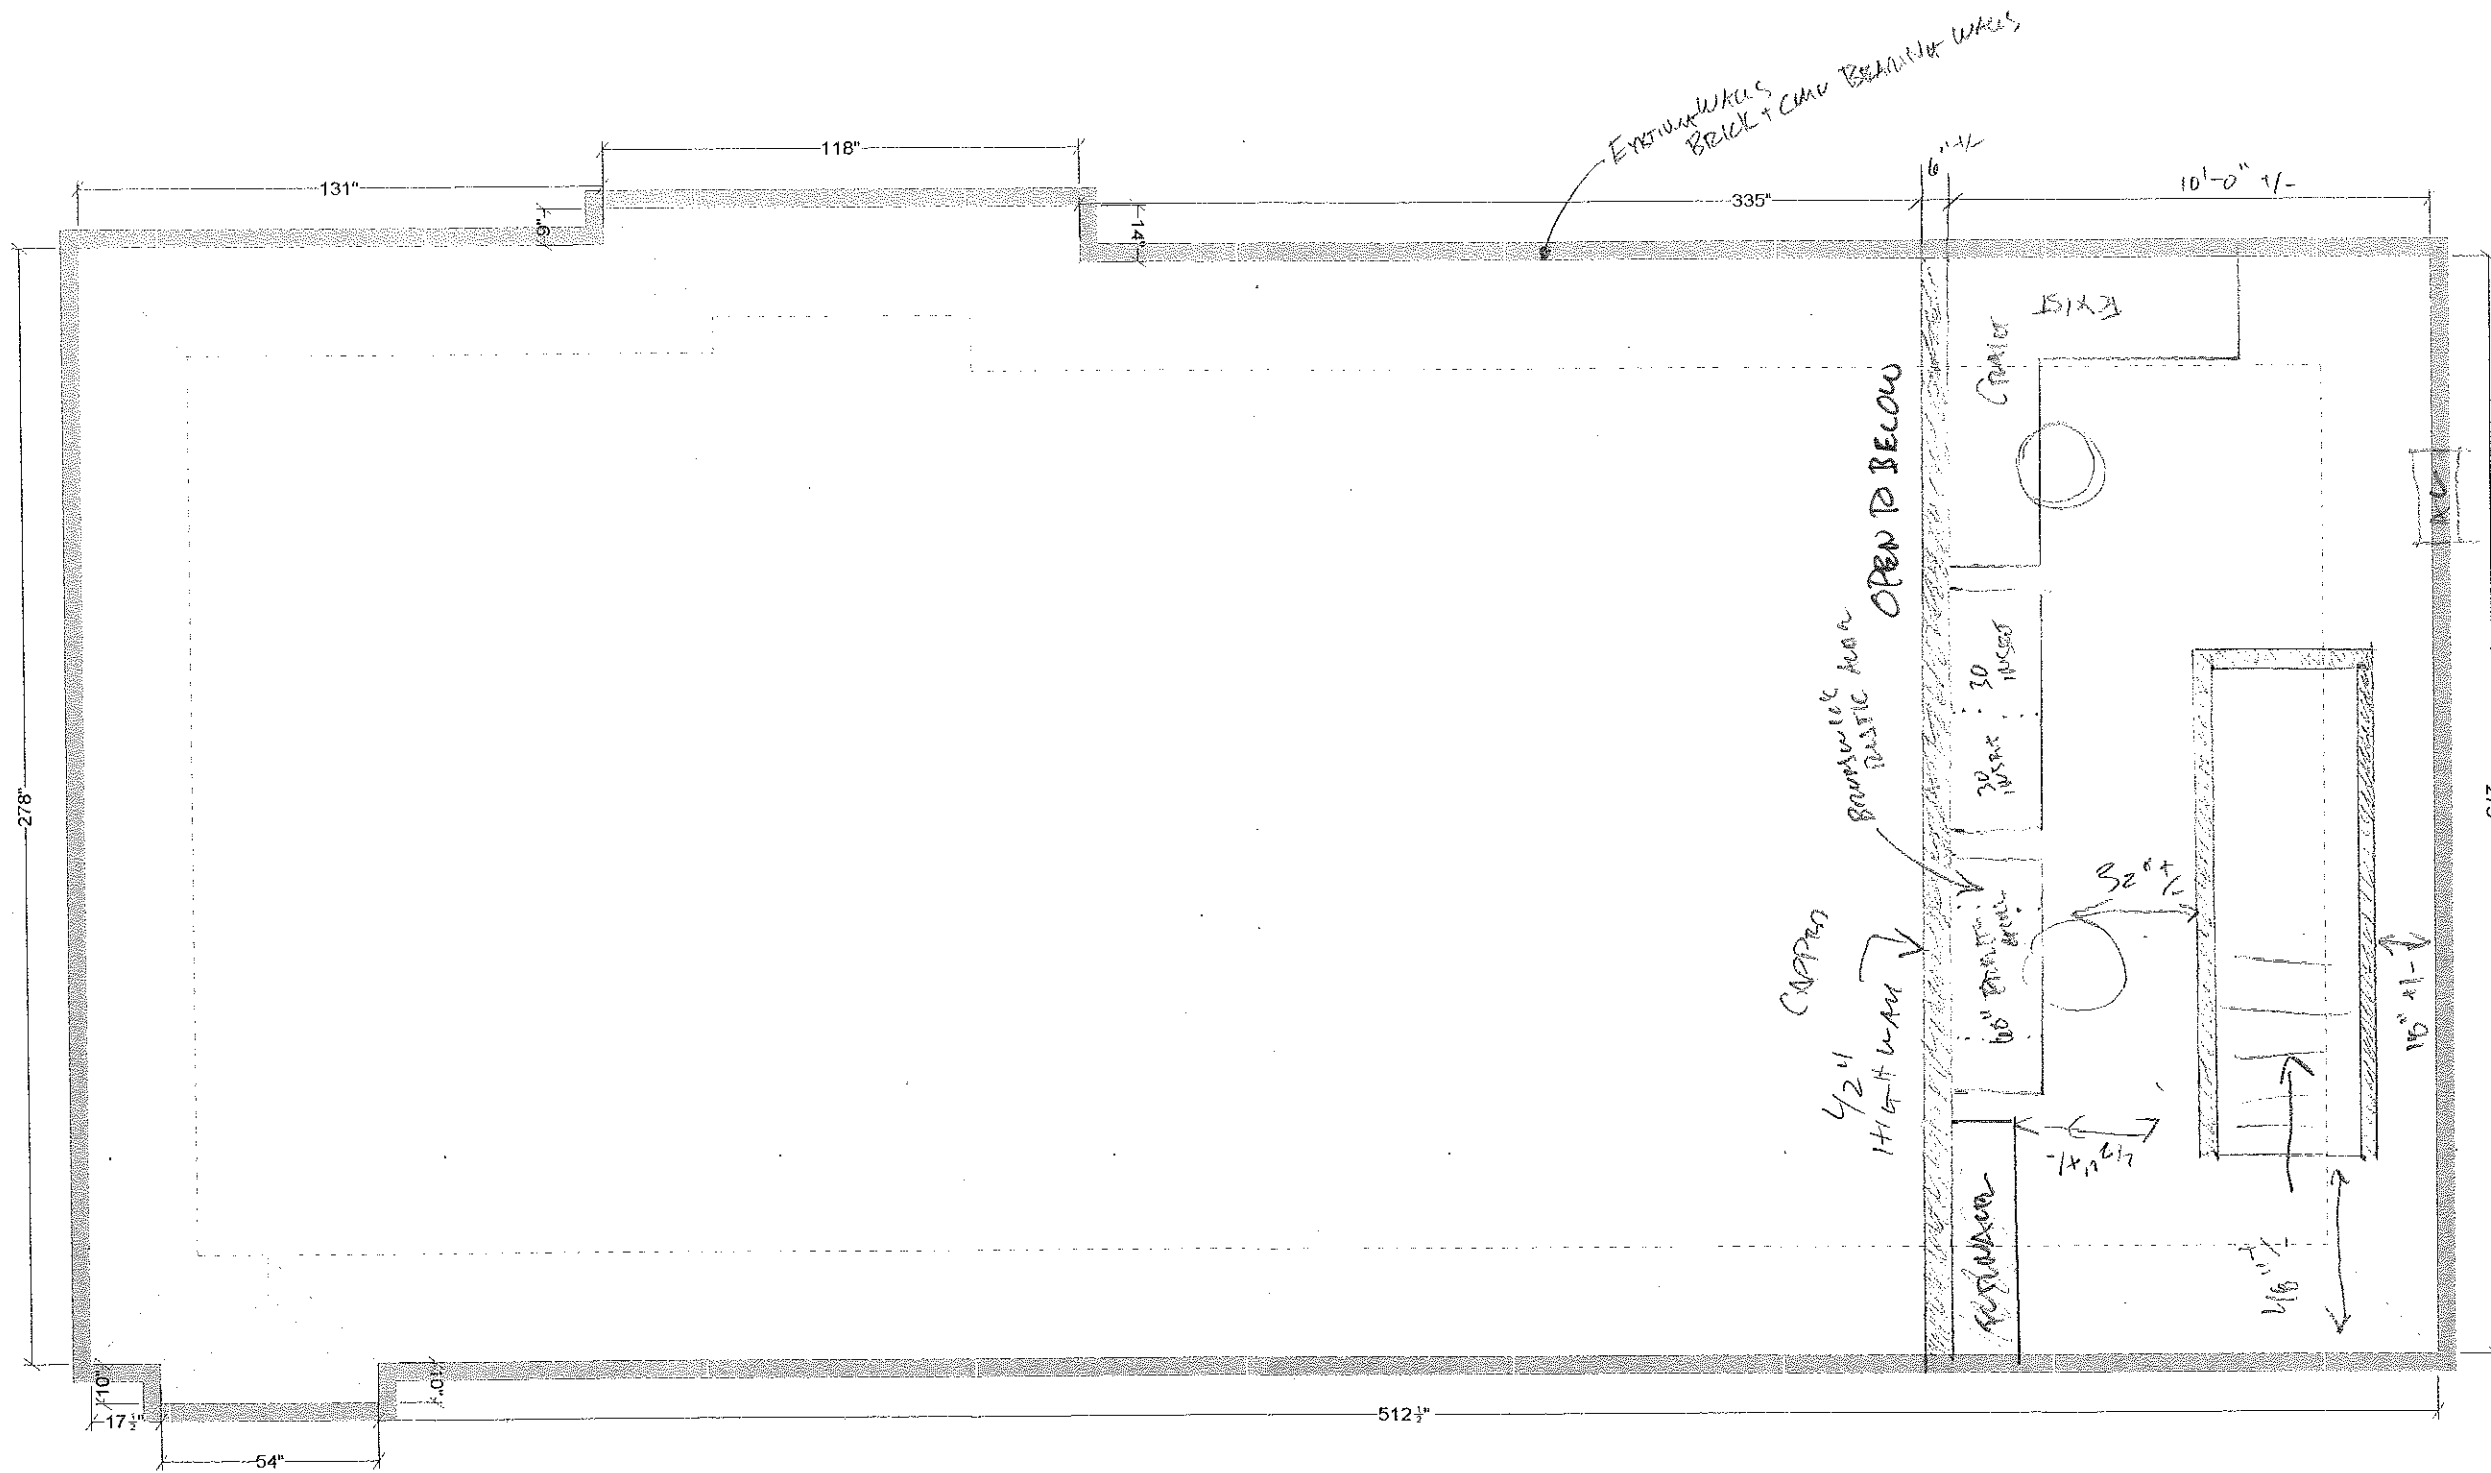

NEW WALL = NEW WALL

MEZZANINE

All dimensions size designations given are subject to verification on job site and adjustment to fit job conditions.

2020

This is an original design and must not be released or copied unless applicable fee has been paid or job order placed.

Designed: 10/6/2016  
Printed: 10/10/2016